
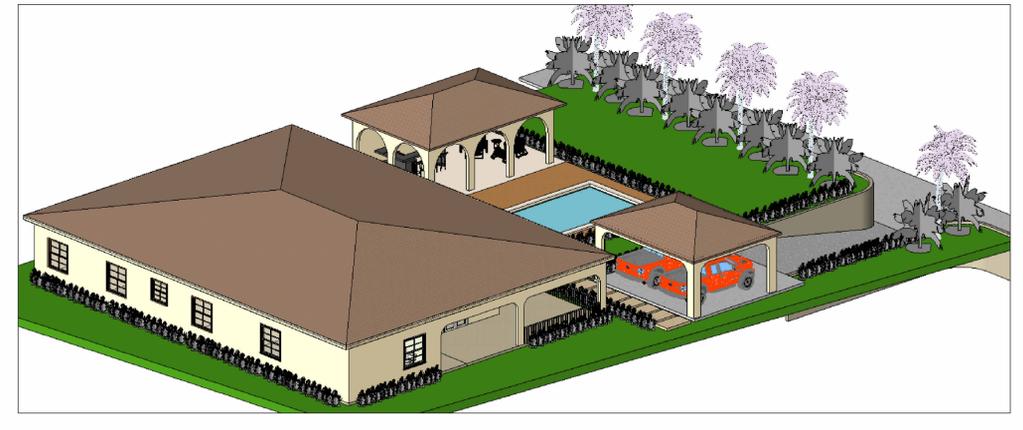
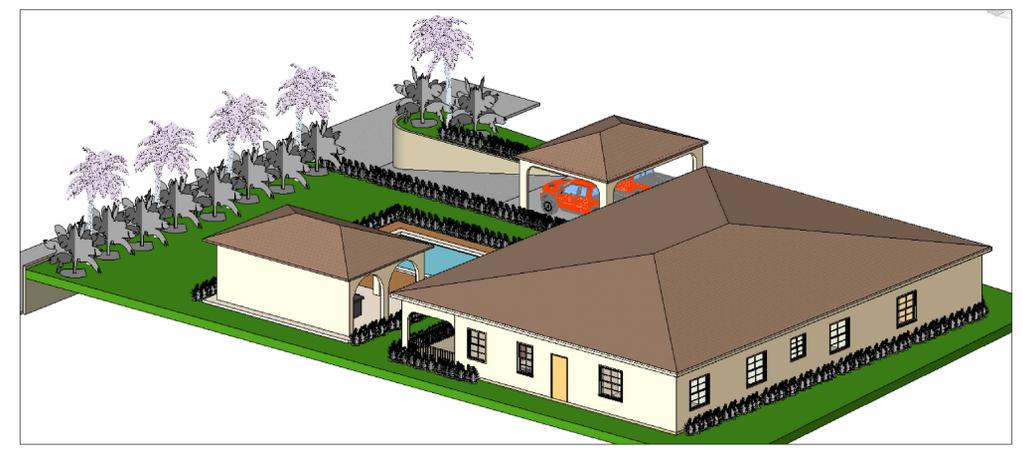
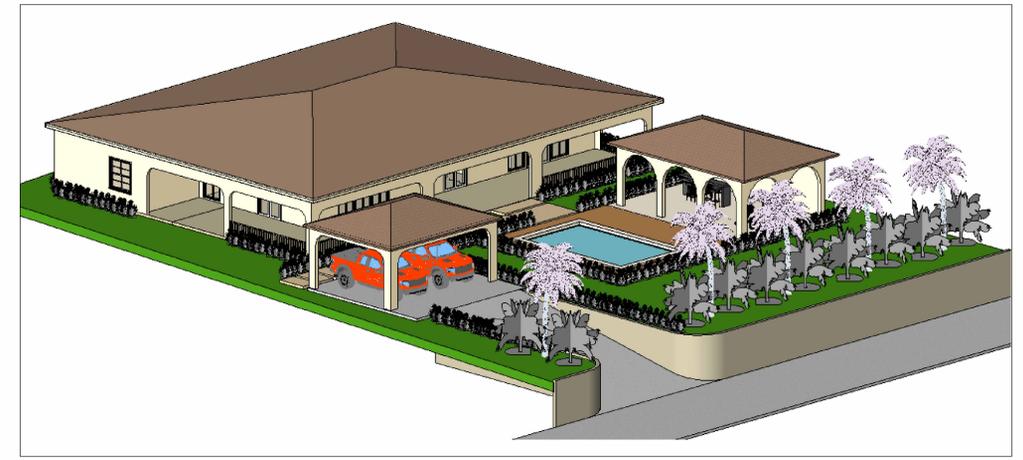


PLANTA ARQUITECTONICA DE CONJUNTO

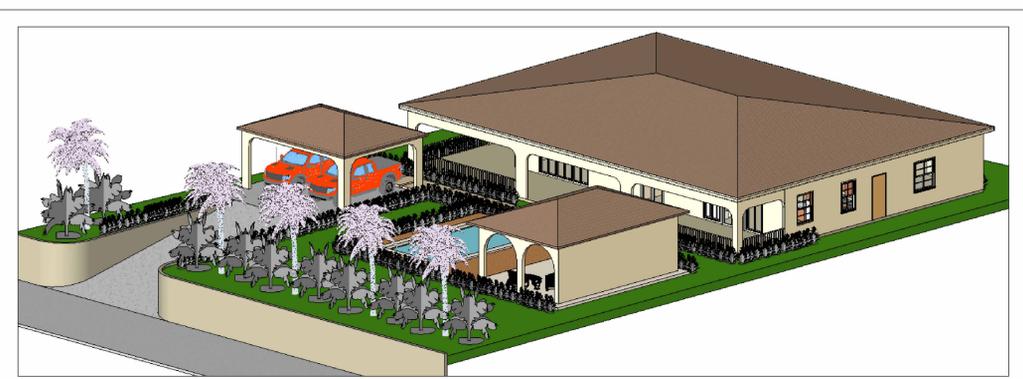

JR DESIGN ARCHITECT, LLC
 Jose R. Morales, R.A.
 Architect
 306 Nicole Lane
 Glen Burnie, MD, 21061
 443.570.7634
 jrmorales_arch@yahoo.com

OWNER
 IRIS ESTRADA

PROJECT: **CASA EL SALVADOR**
 DRAWING NAME: **FLOOR PLANS / NEW**


"Professional Certification: I hereby certify that these documents were prepared or approved by me and that I am a duly licensed Registered Architect under the laws of the State of Maryland."
 License No. 16691, Expiration Date: September 19, 2025.

ELECTRONIC SEAL

WET SEAL

No.	REVISION	DATE

DRAWING NUMBER
A.1
 SCALE: AS NOTED

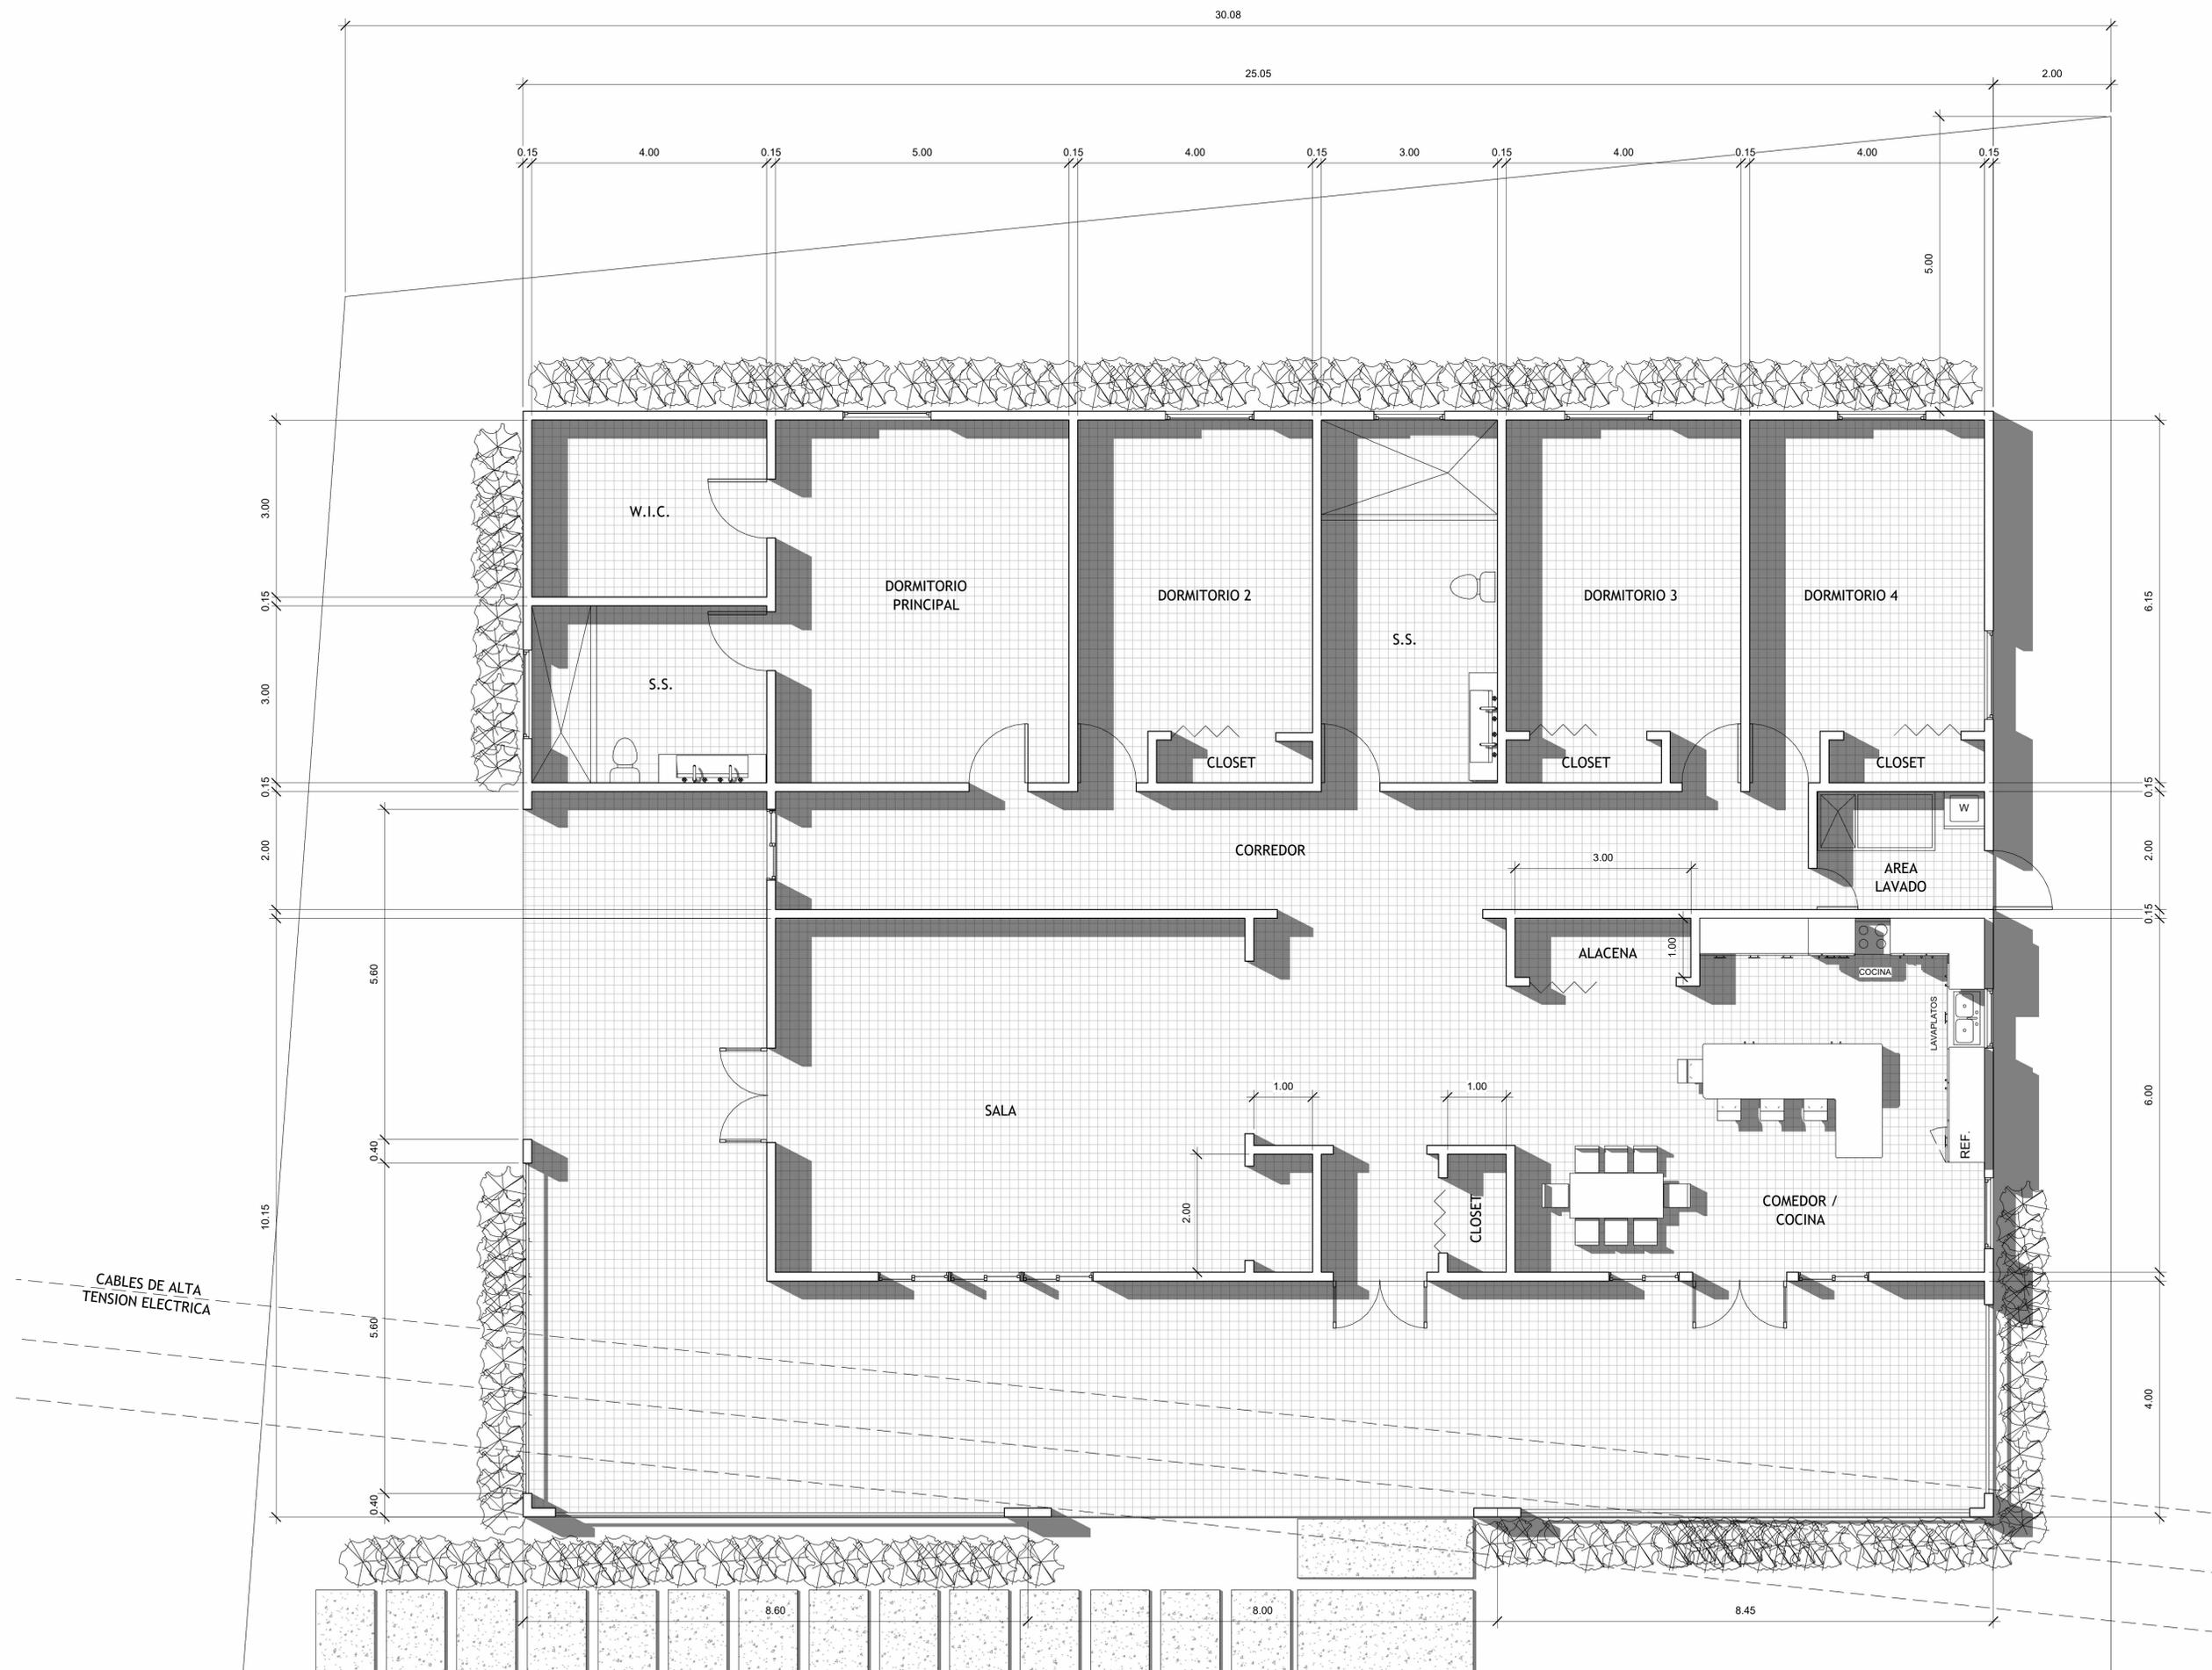

PLANTA ARQUITECTONICA

JR DESIGN ARCHITECT, LLC
 Jose R. Morales, R.A.
 Architect
 306 Nicole Lane
 Glen Burnie, MD, 21061
 443.570.7634
 jrmorales_arch@yahoo.com

OWNER
 IRIS ESTRADA

PROJECT: **CASA EL SALVADOR**
 DRAWING NAME: **FLOOR PLANS / NEW**

"Professional Certification: I hereby certify that these documents were prepared or approved by me and that I am a duly licensed Registered Architect under the laws of the State of Maryland."
 License No. 16691, Expiration Date: September 19, 2025.

ELECTRONIC SEAL

WET SEAL		
No.	REVISION	DATE

DRAWING NUMBER
A.2

SCALE: AS NOTED