



1 Basement Existing Plan / Demolition
1/4" = 1'-0"

- Notes:
- 5 Existing stairs to be removed, and relocate.

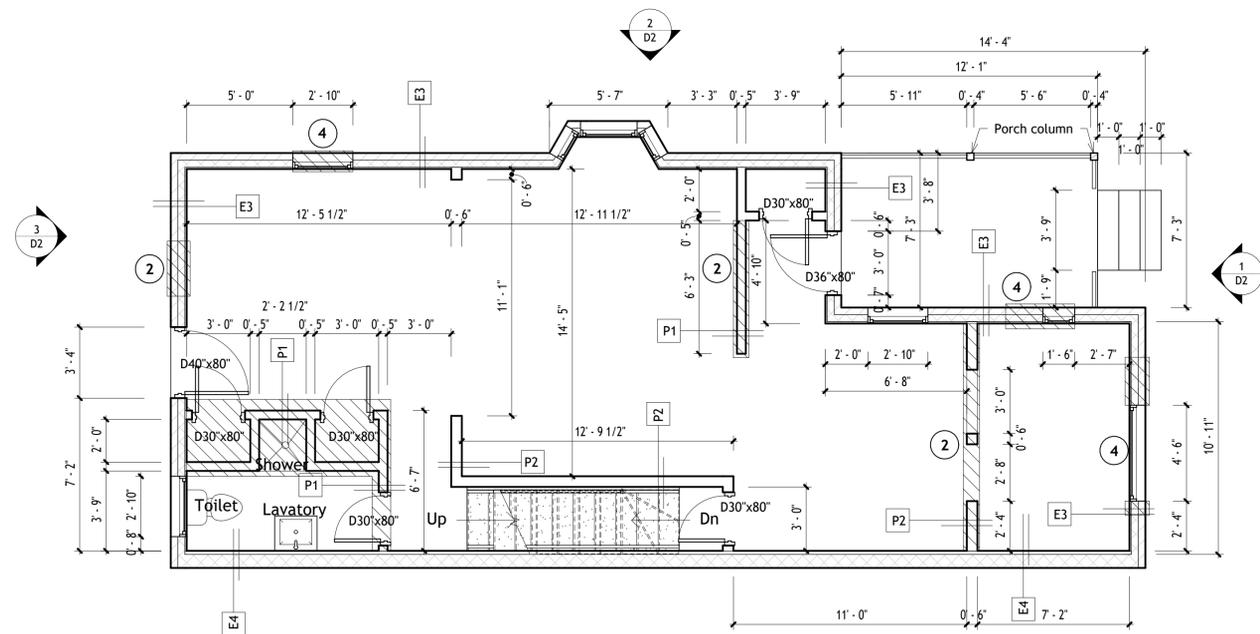


2 First Floor Existing Plan / Demolition
1/4" = 1'-0"

- Notes:
- 1 Existing walls and doors to be removed. To be prepare for new work.
 - 2 Existing wall to be removed. To be prepare for new work.
 - 3 Existing Roof to be demolish. To be prepare for new work.
 - 4 Existing wall and window to be removed. To be prepare for new work.

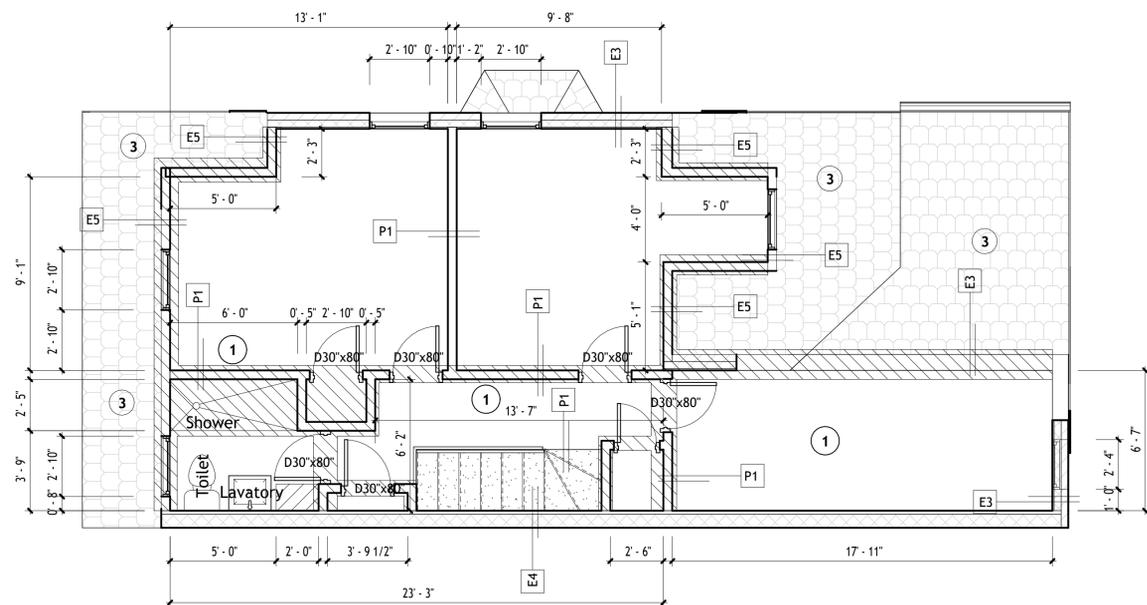


3 Second Floor Existing Plan / Demolition
1/4" = 1'-0"


- Notes:
- 1 Existing walls and doors to be removed. To be prepare for new work.
 - 2 Existing wall to be removed. To be prepare for new work.
 - 3 Existing Roof to be demolish. To be prepare for new work.

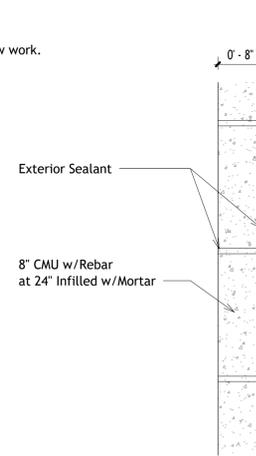


Exterior Wall E1
3/4" = 1'-0"

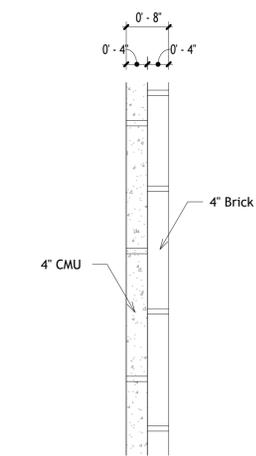


Exterior Wall E2
3/4" = 1'-0"

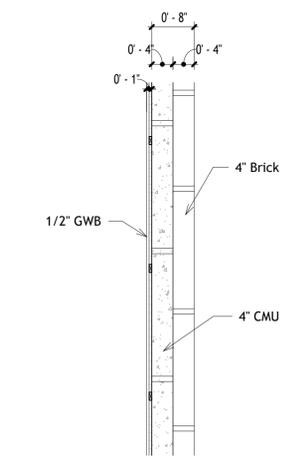


Exterior Wall E3
3/4" = 1'-0"

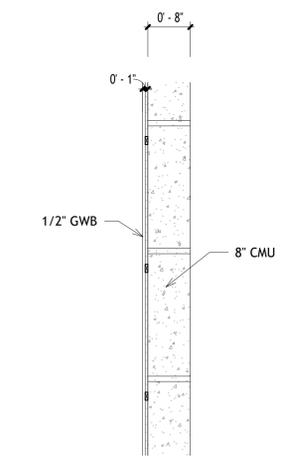

Exterior Wall E4
3/4" = 1'-0"

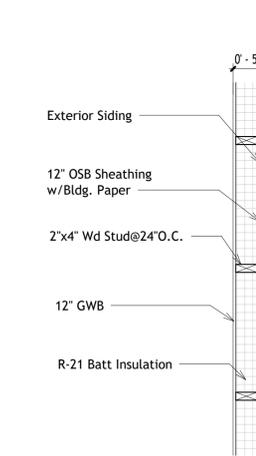

Exterior Wall E5
3/4" = 1'-0"

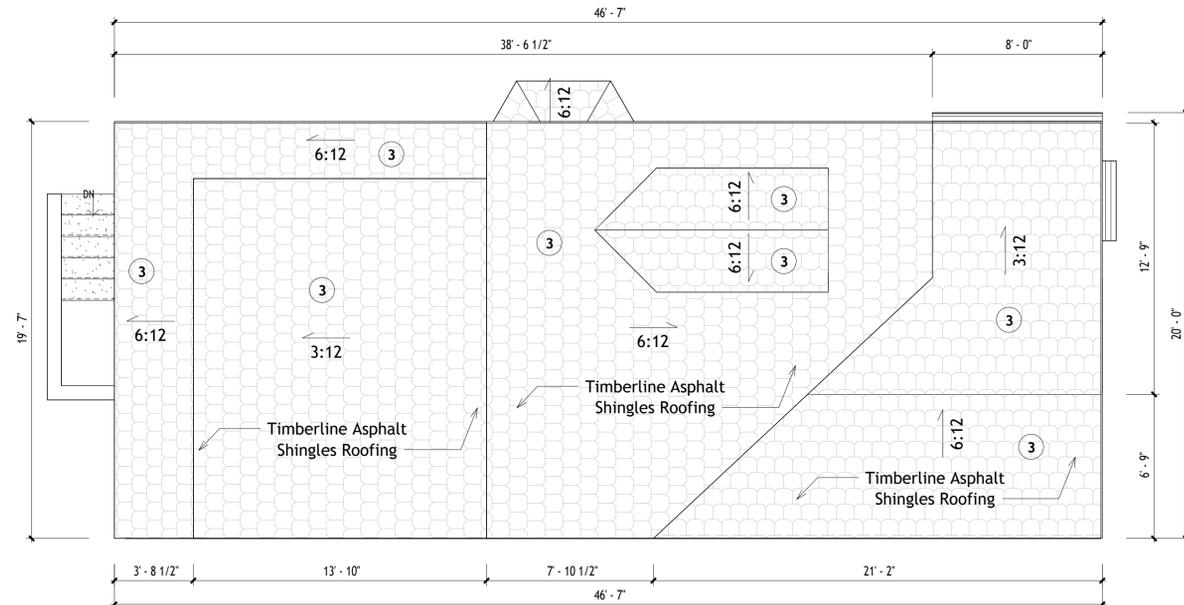

4 Roof Plan Existing Plan / Demolition
1/4" = 1'-0"

- Notes:
- 1 Existing walls and doors to be removed. To be prepare for new work.
 - 2 Existing wall to be removed. To be prepare for new work.
 - 3 Existing Roof to be demolish. To be prepare for new work.



No.	REVISION	DATE



ELECTRONIC SEAL


WET SEAL

No.	REVISION	DATE

DRAWING NUMBER

D-2


SCALE: AS NOTED

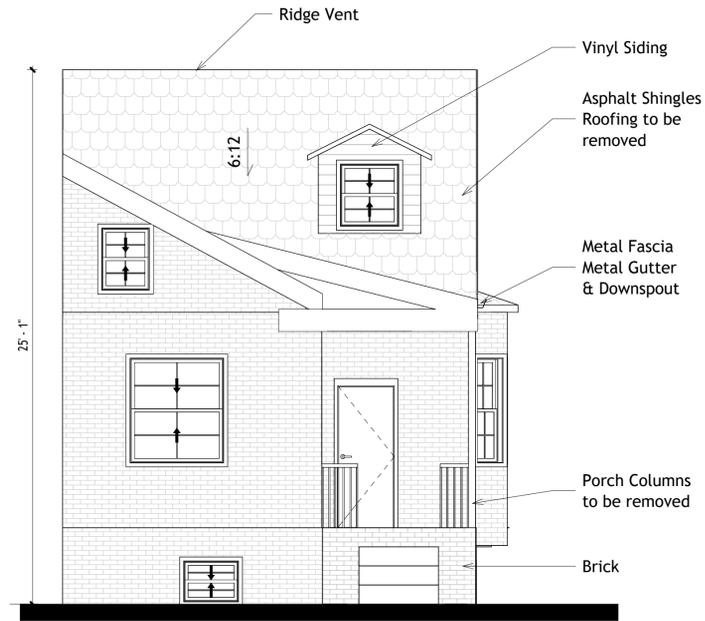

① Front Architectural Elevation_Existing
 1/4" = 1'-0"



② Side Architectural Elevation_Existing
 1/4" = 1'-0"

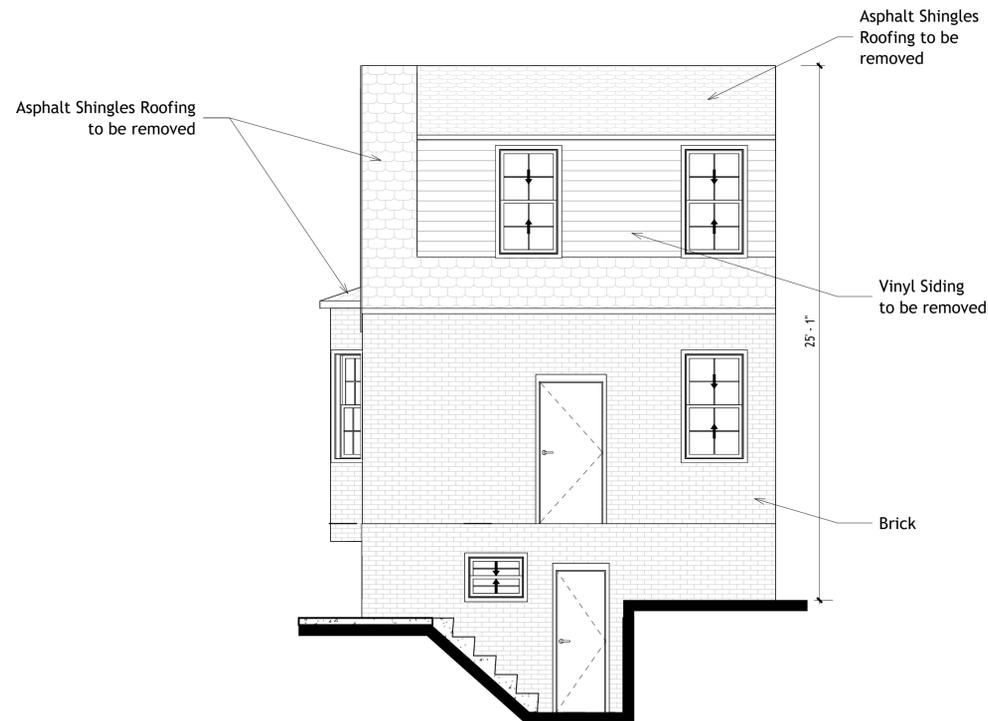

③ Back Architectural Elevation_Existing
 1/4" = 1'-0"

**STANLEY'S RESIDENCE
 RENOVATION**

PROJECT: 1st, 2nd, 3rd & Roof Architectural Plan / New
 DRAWING NAME:

Professional Certification: I hereby certify that these documents were prepared or approved by me and that I am a duly licensed Registered Architect under the laws of the State of Maryland. License No. 16691, Expiration Date: September 19, 2027.



ELECTRONIC SEAL


WET SEAL

No.	REVISION	DATE


DRAWING NUMBER

A.1


SCALE: AS NOTED

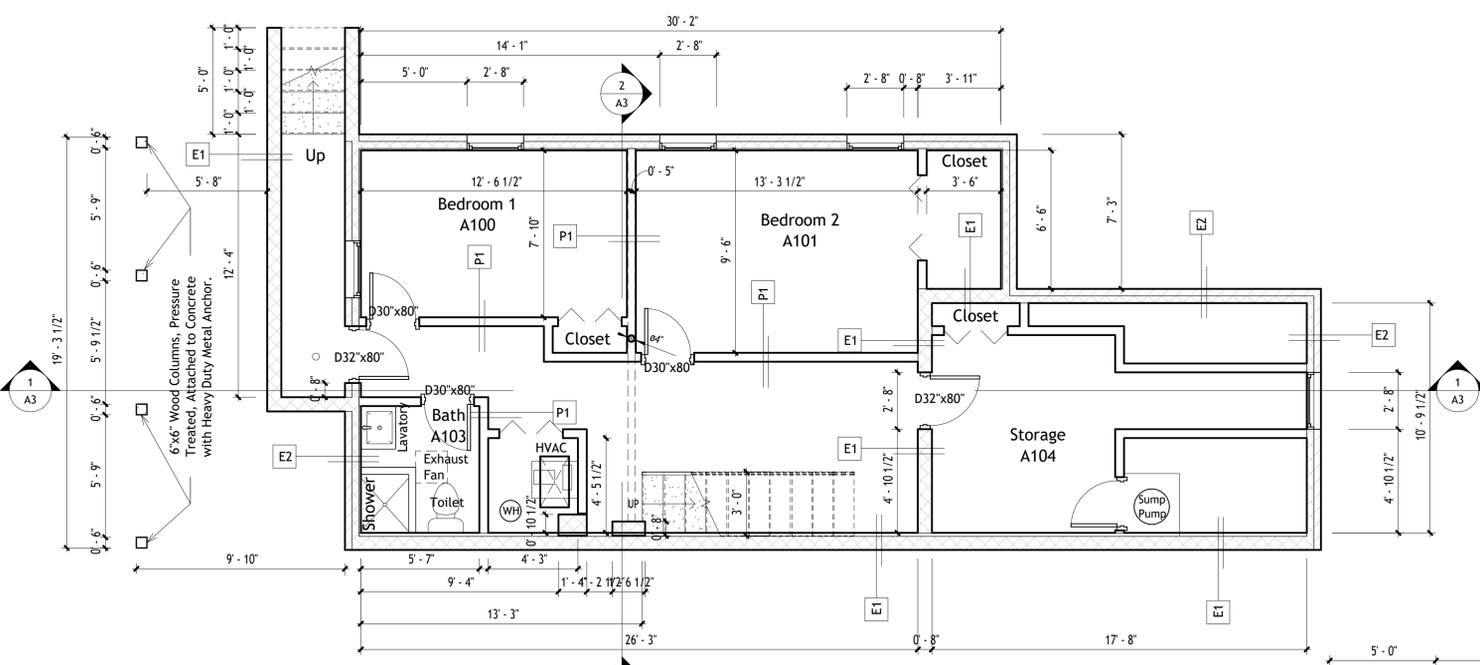


1 Basement Architectural Plan
 1/4" = 1'-0"

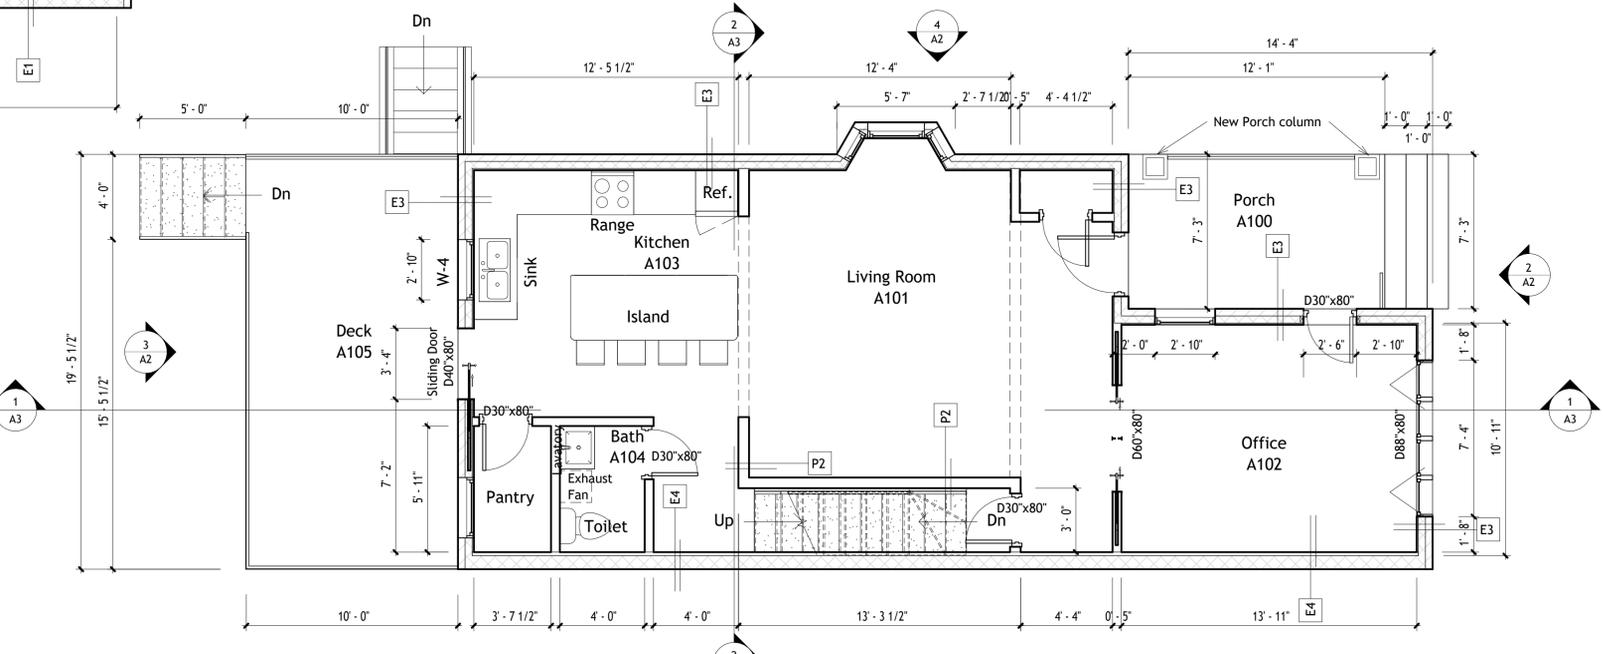

2 First Floor Architectural Plan
 1/4" = 1'-0"

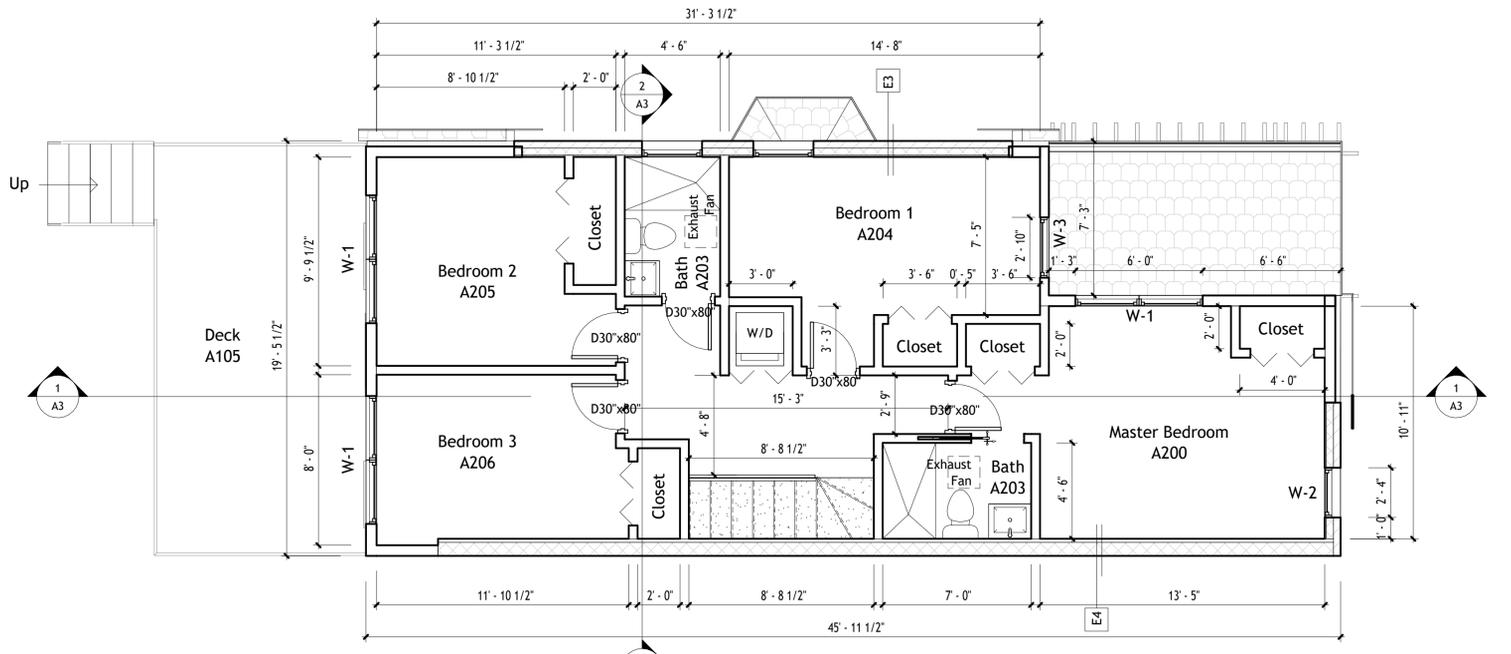


3 Second Floor Architectural Plan
 1/4" = 1'-0"

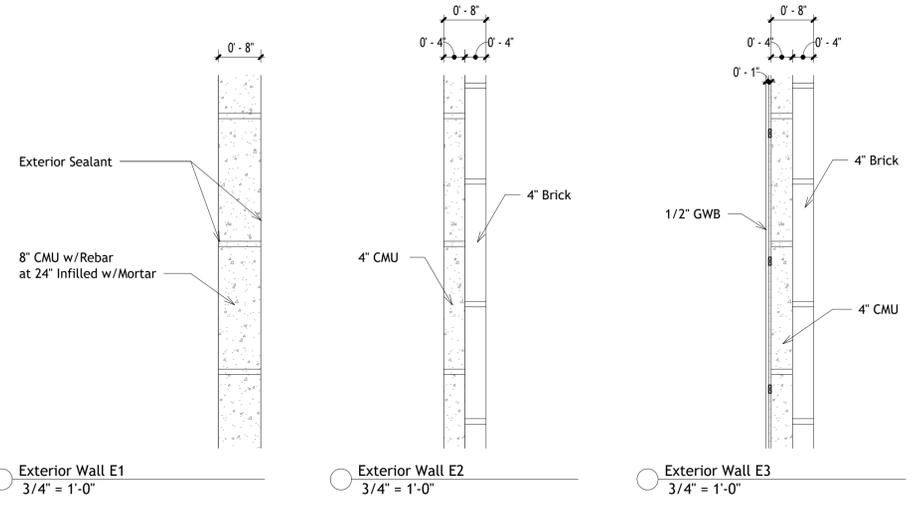

Exterior Wall E1
 3/4" = 1'-0"


Exterior Wall E2
 3/4" = 1'-0"

Exterior Wall E3
 3/4" = 1'-0"

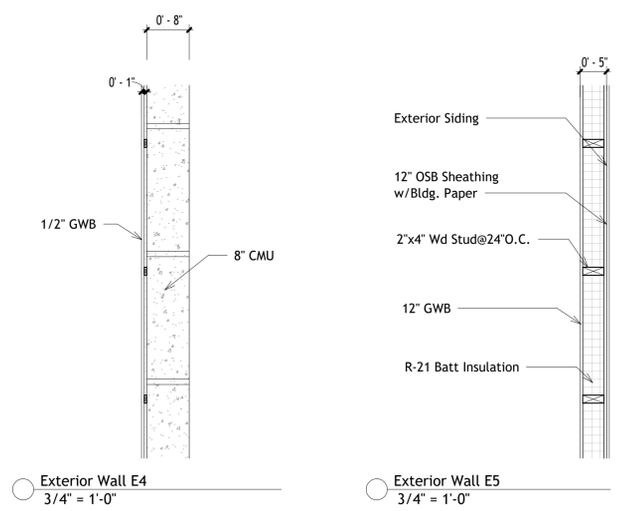


Exterior Wall E4
 3/4" = 1'-0"

Exterior Wall E5
 3/4" = 1'-0"

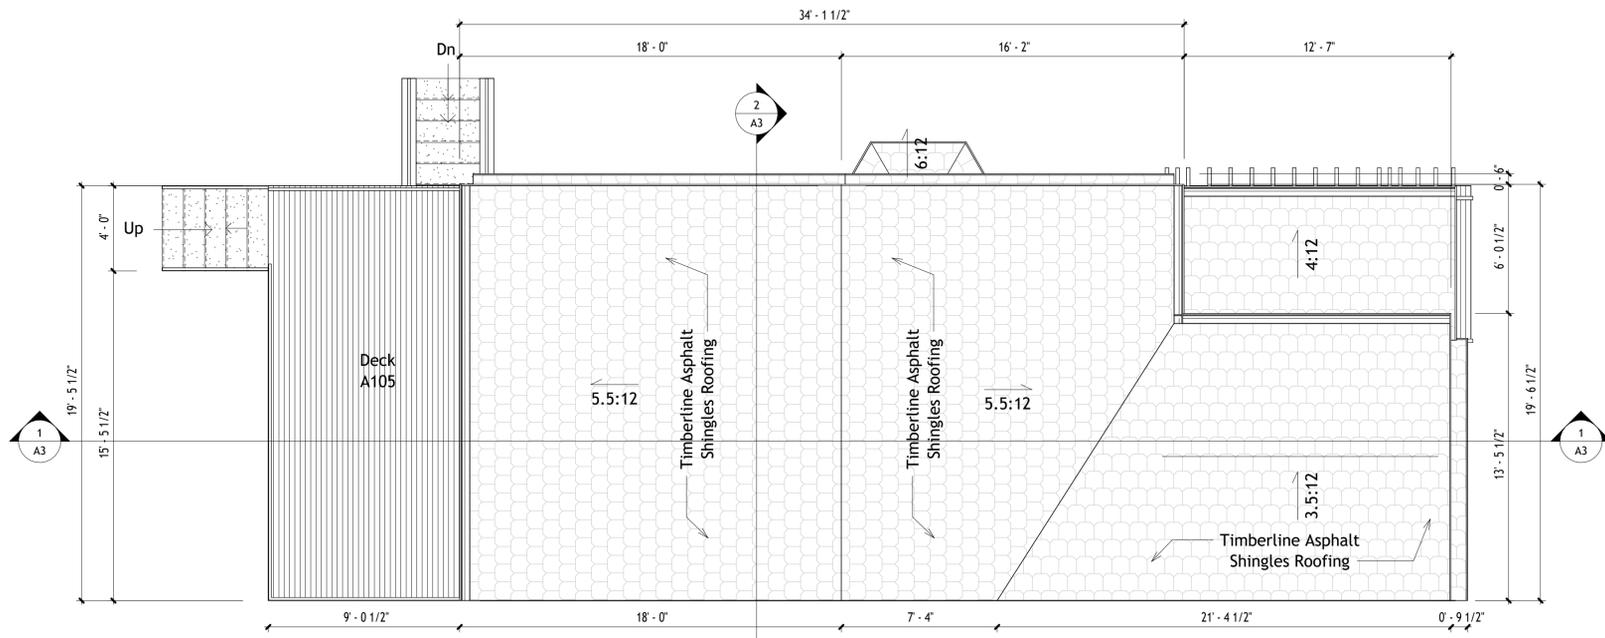


1 Roof Plan Architectural Plan
1/4" = 1'-0"

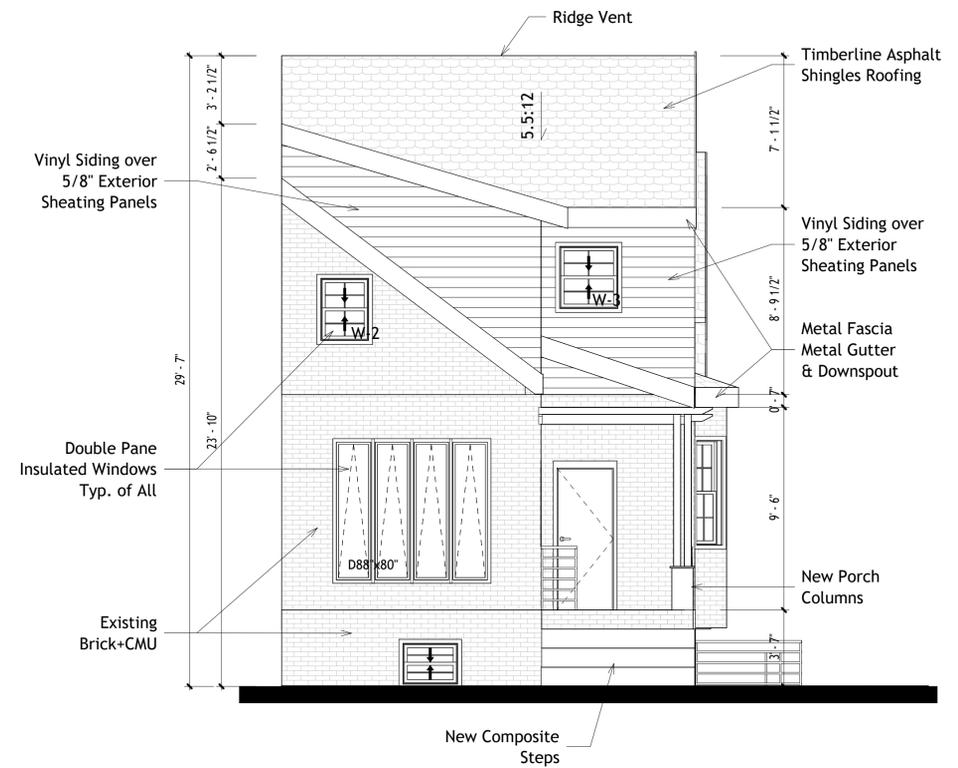

2 Front Architectural Elevation
1/4" = 1'-0"



3 Back Architectural Elevation
1/4" = 1'-0"

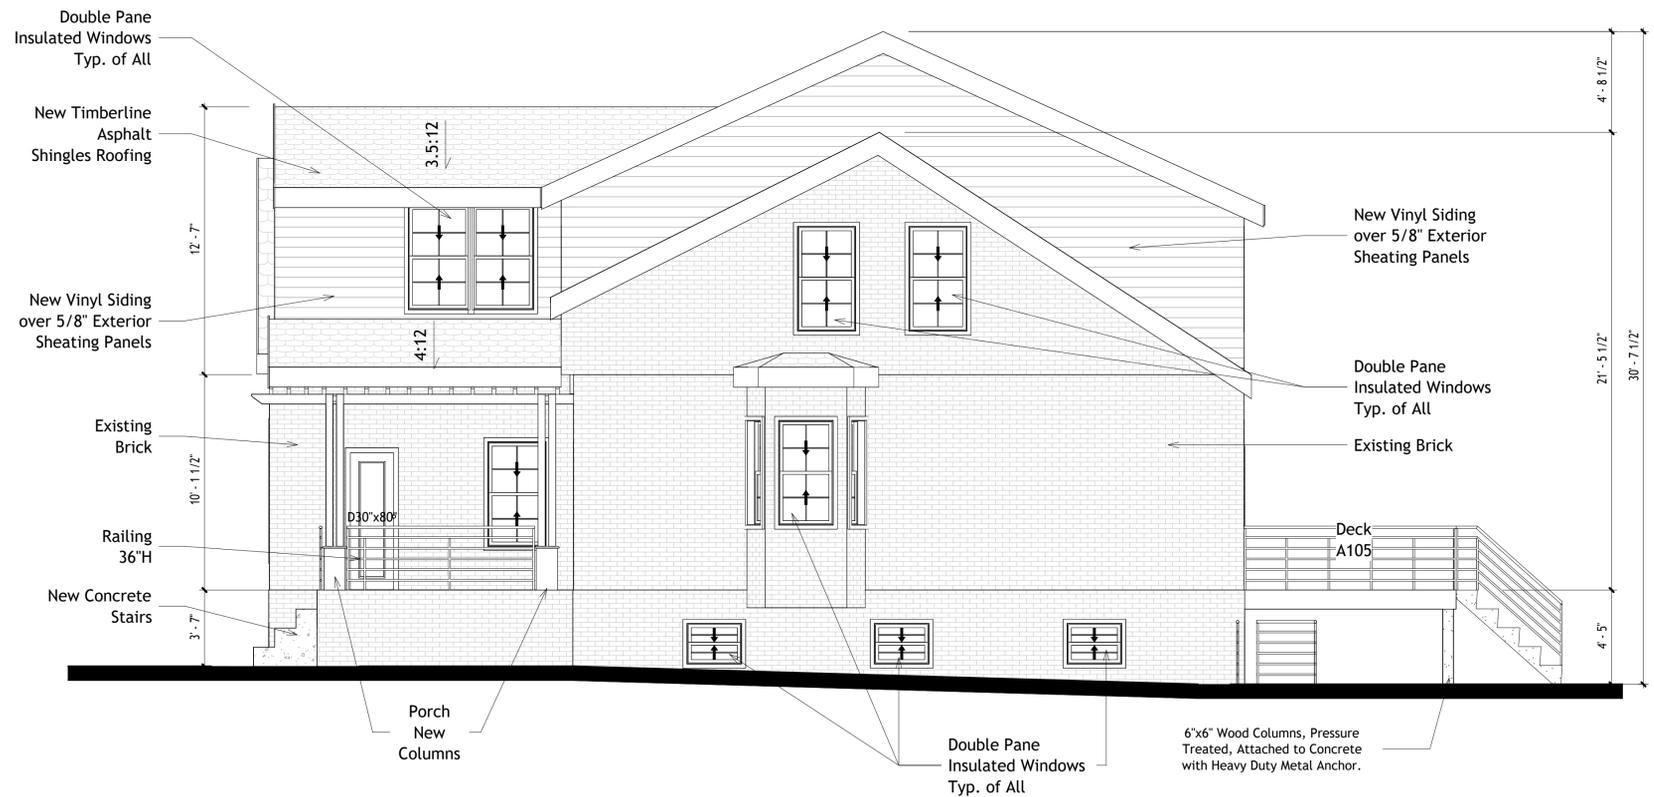

4 Side Architectural Elevation
1/4" = 1'-0"

JR DESIGN ARCHITECTS, LLC
Jose R. Morales, R.A.
Architect
306 Nicole Lane
Glen Burnie, MD, 21061
443.570.7634
jrmorales_arch@yahoo.com

OWNER
BRIAN STANLEY
5705 Ranny Rd.
Baltimore, MD, 21209
443.864.6043

PROJECT: **STANLEY'S RESIDENCE RENOVATION**
DRAWING NAME: **Roof Architectural Plan & Architectural Building Elevations**

PROFESSIONAL CERTIFICATION: I hereby certify that these documents were prepared or approved by me and that I am a duly licensed Registered Architect under the laws of the State of Maryland. License No. 16691, Expiration Date: September 19, 2027.



ELECTRONIC SEAL

WET SEAL

No.	REVISION	DATE

DRAWING NUMBER

A-2

SCALE: AS NOTED

STANLEY'S RESIDENCE RENOVATION

PROJECT: Architectural Building Sections, Wall Sections and Window Details
 DRAWING NAME: Window Details

Professional Certification: I hereby certify that these documents were prepared or approved by me and that I am a duly licensed Registered Architect under the laws of the State of Maryland. License No. 16691, Expiration Date: September 19, 2027.



ELECTRONIC SEAL

WET SEAL

No.	REVISION	DATE


DRAWING NUMBER

A-3


SCALE: AS NOTED





Section 1
 1/4" = 1'-0"

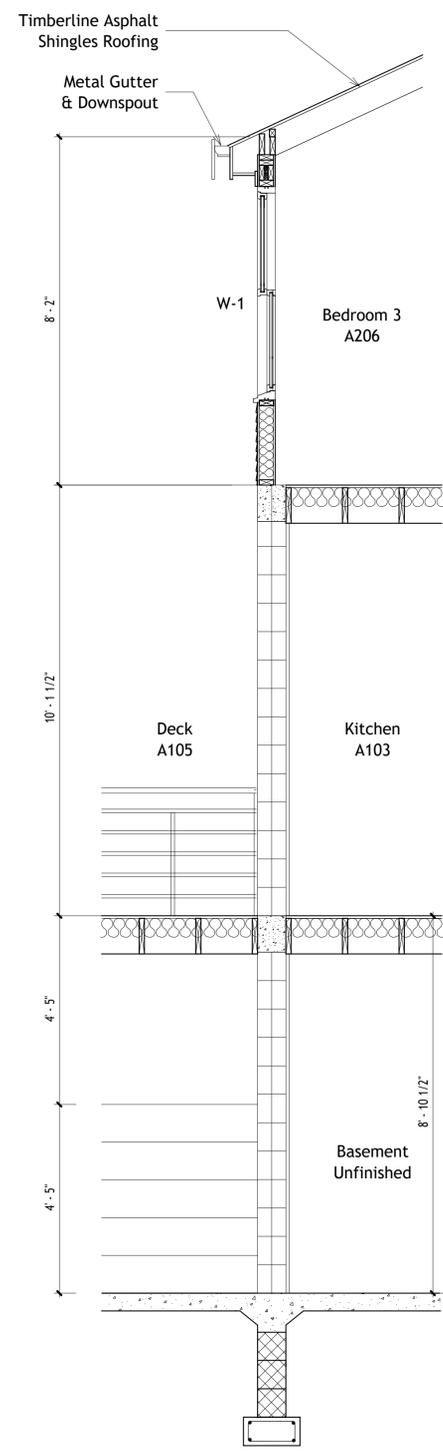

Section 1 - Callout 1
 1/2" = 1'-0"

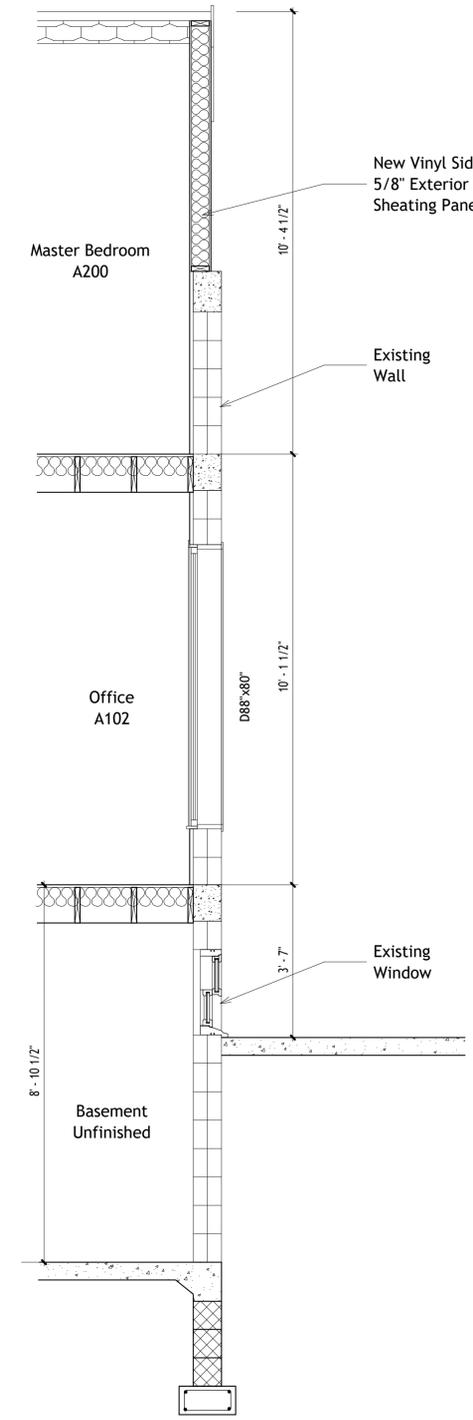

Section 1 - Callout 2
 1/2" = 1'-0"

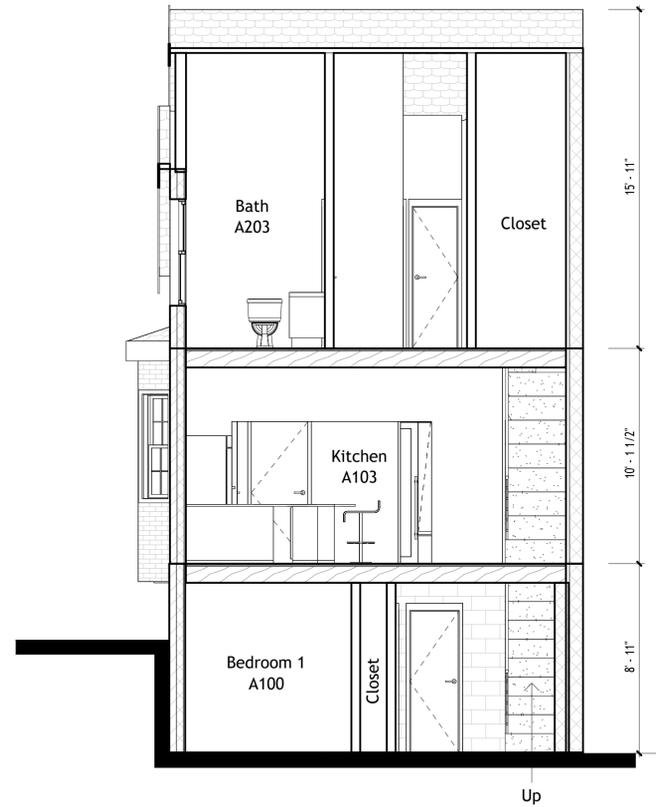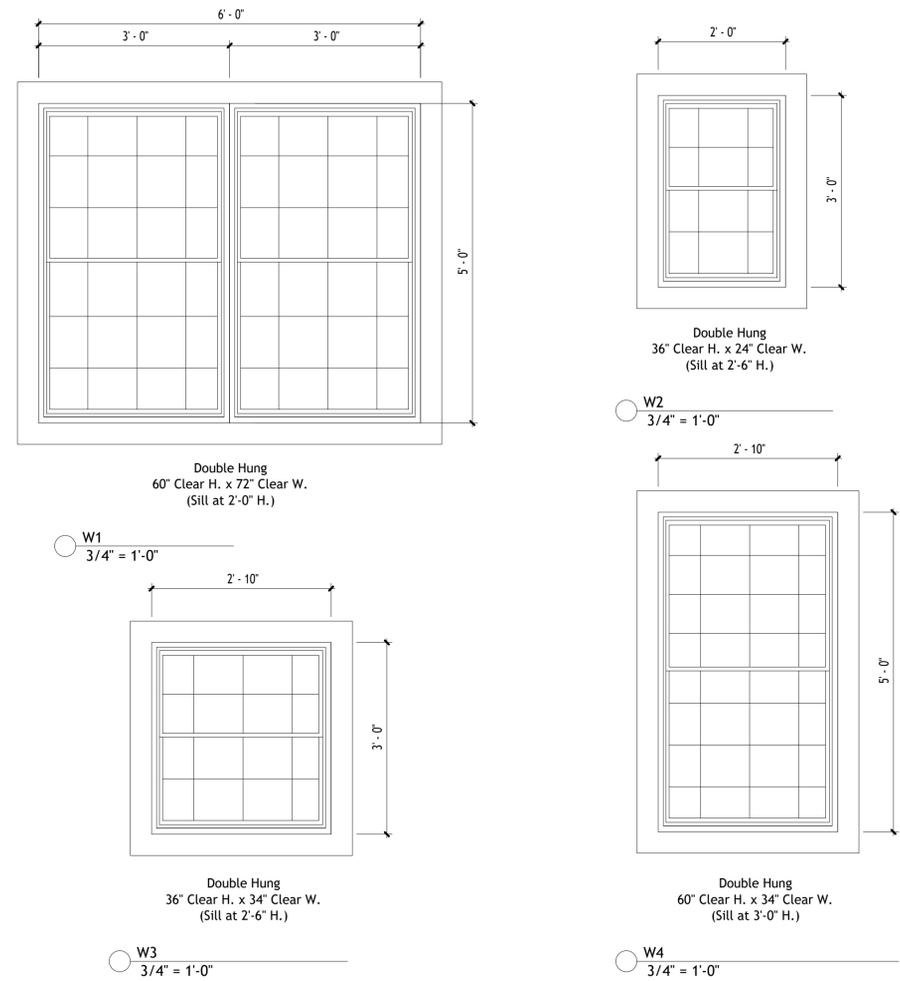

Section 2
 1/4" = 1'-0"