



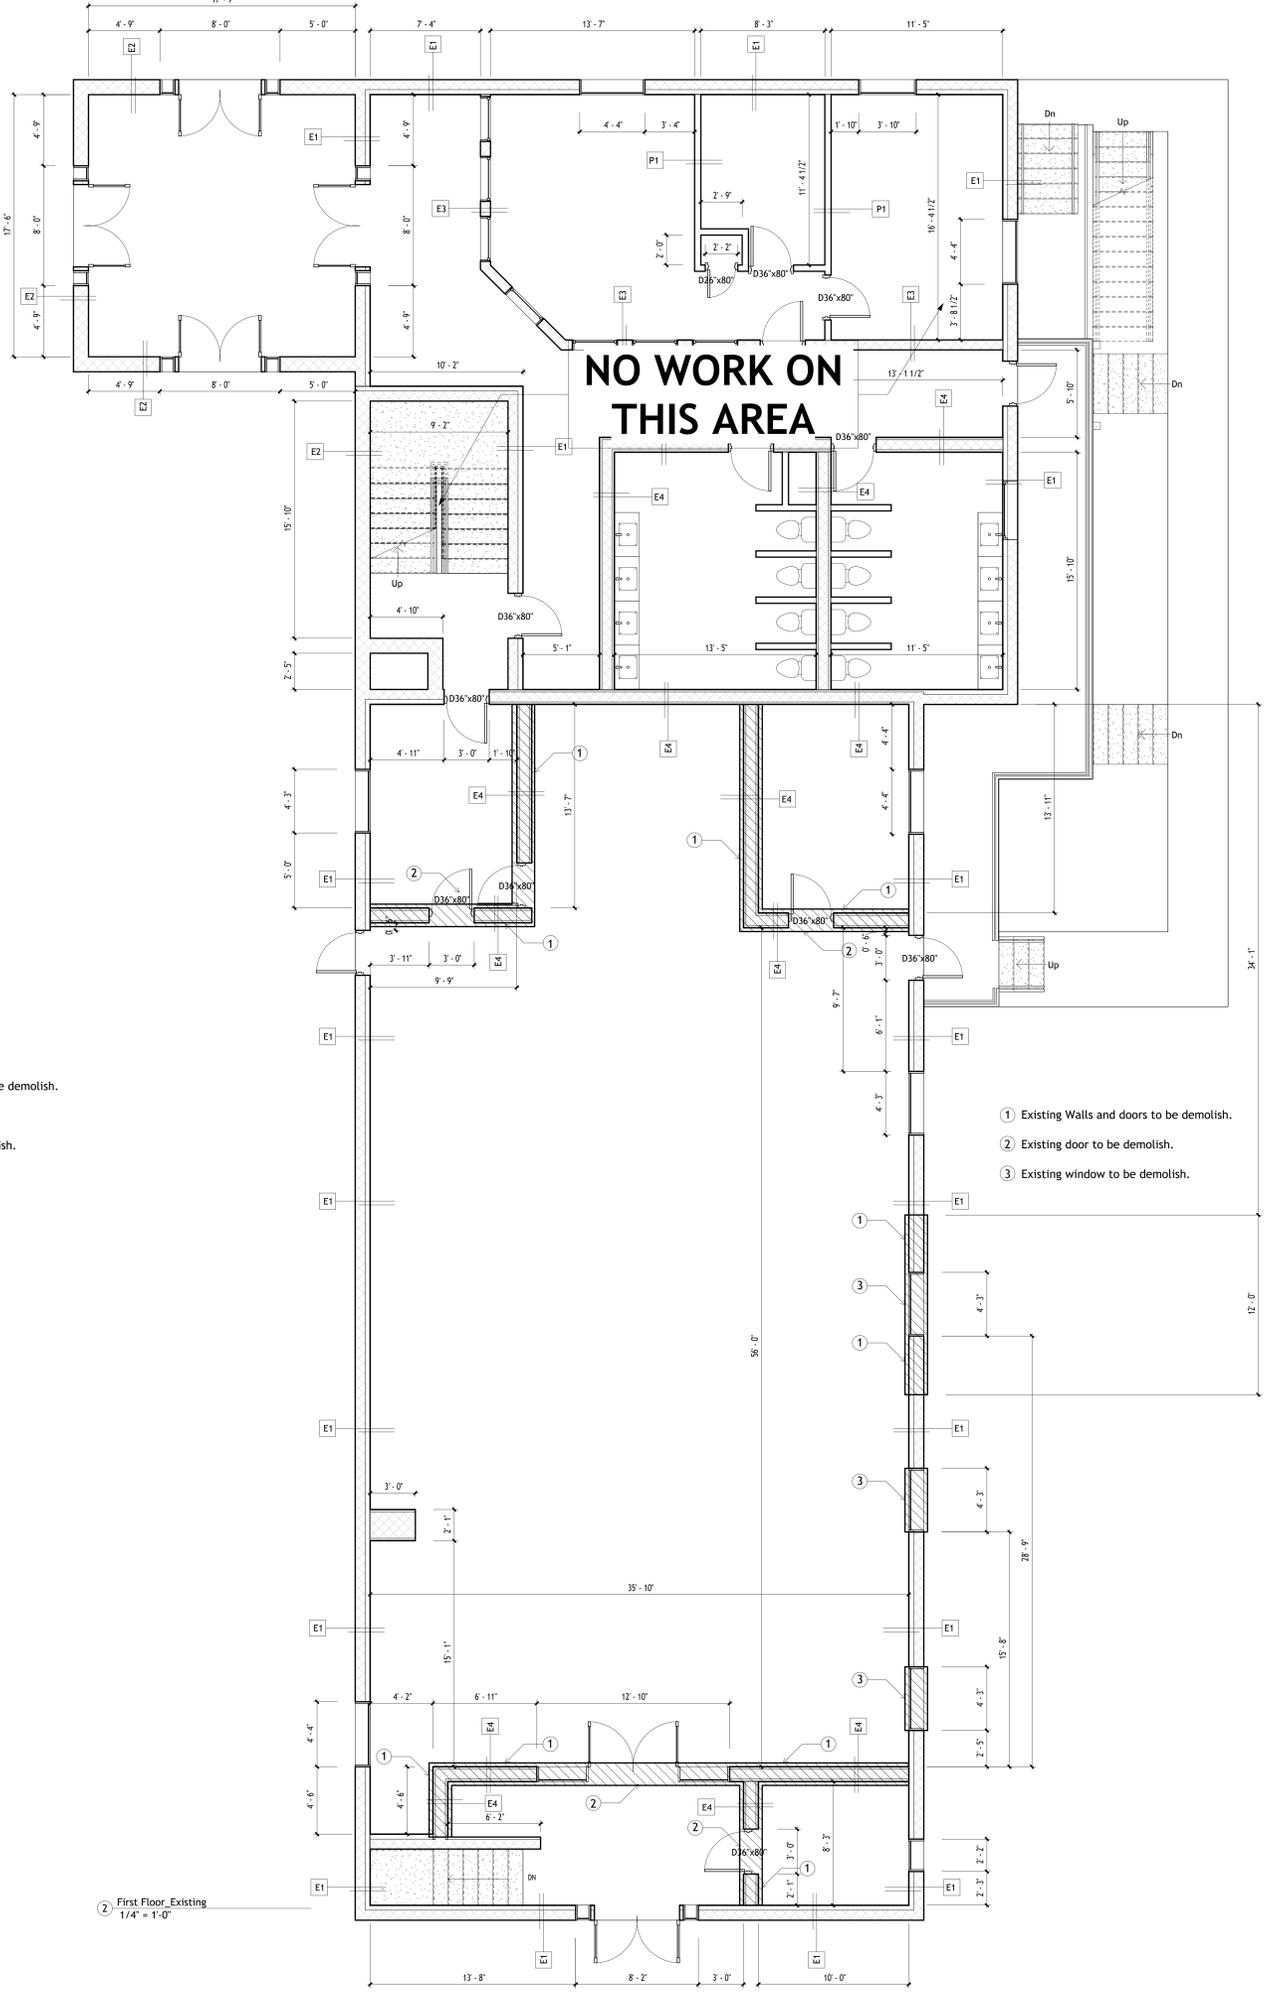

ELECTRONIC SEAL

WET SEAL		
No.	REVISION	DATE
DRAWING NUMBER		
D-1		
SCALE: AS NOTED		

- Exterior Sealant
- 8" CMU w/Rebar at 24" Infilled w/Mortar
- 2"x4" Wd Stud@24"O.C.
- 12" GWB
- 3 1/2" R-13 Batt Insulation
- Exterior Wall E1
3/4" = 1'-0"
- 1" CMU
- Exterior Wall E2
3/4" = 1'-0"
- 8" CMU
- Exterior Wall E3
3/4" = 1'-0"
- 8" CMU w/Rebar at 24" Infilled w/Mortar
- 2"x4" Wd Stud@24"O.C.
- 12" GWB
- R-13 Batt Insulation
- Exterior Wall E4
3/4" = 1'-0"
- 12" GWB
- 2"x4" Wd Stud@24"O.C.
- 3 1/2" R-15 Batt Insulation
- Interior Partition P1
3/4" = 1'-0"

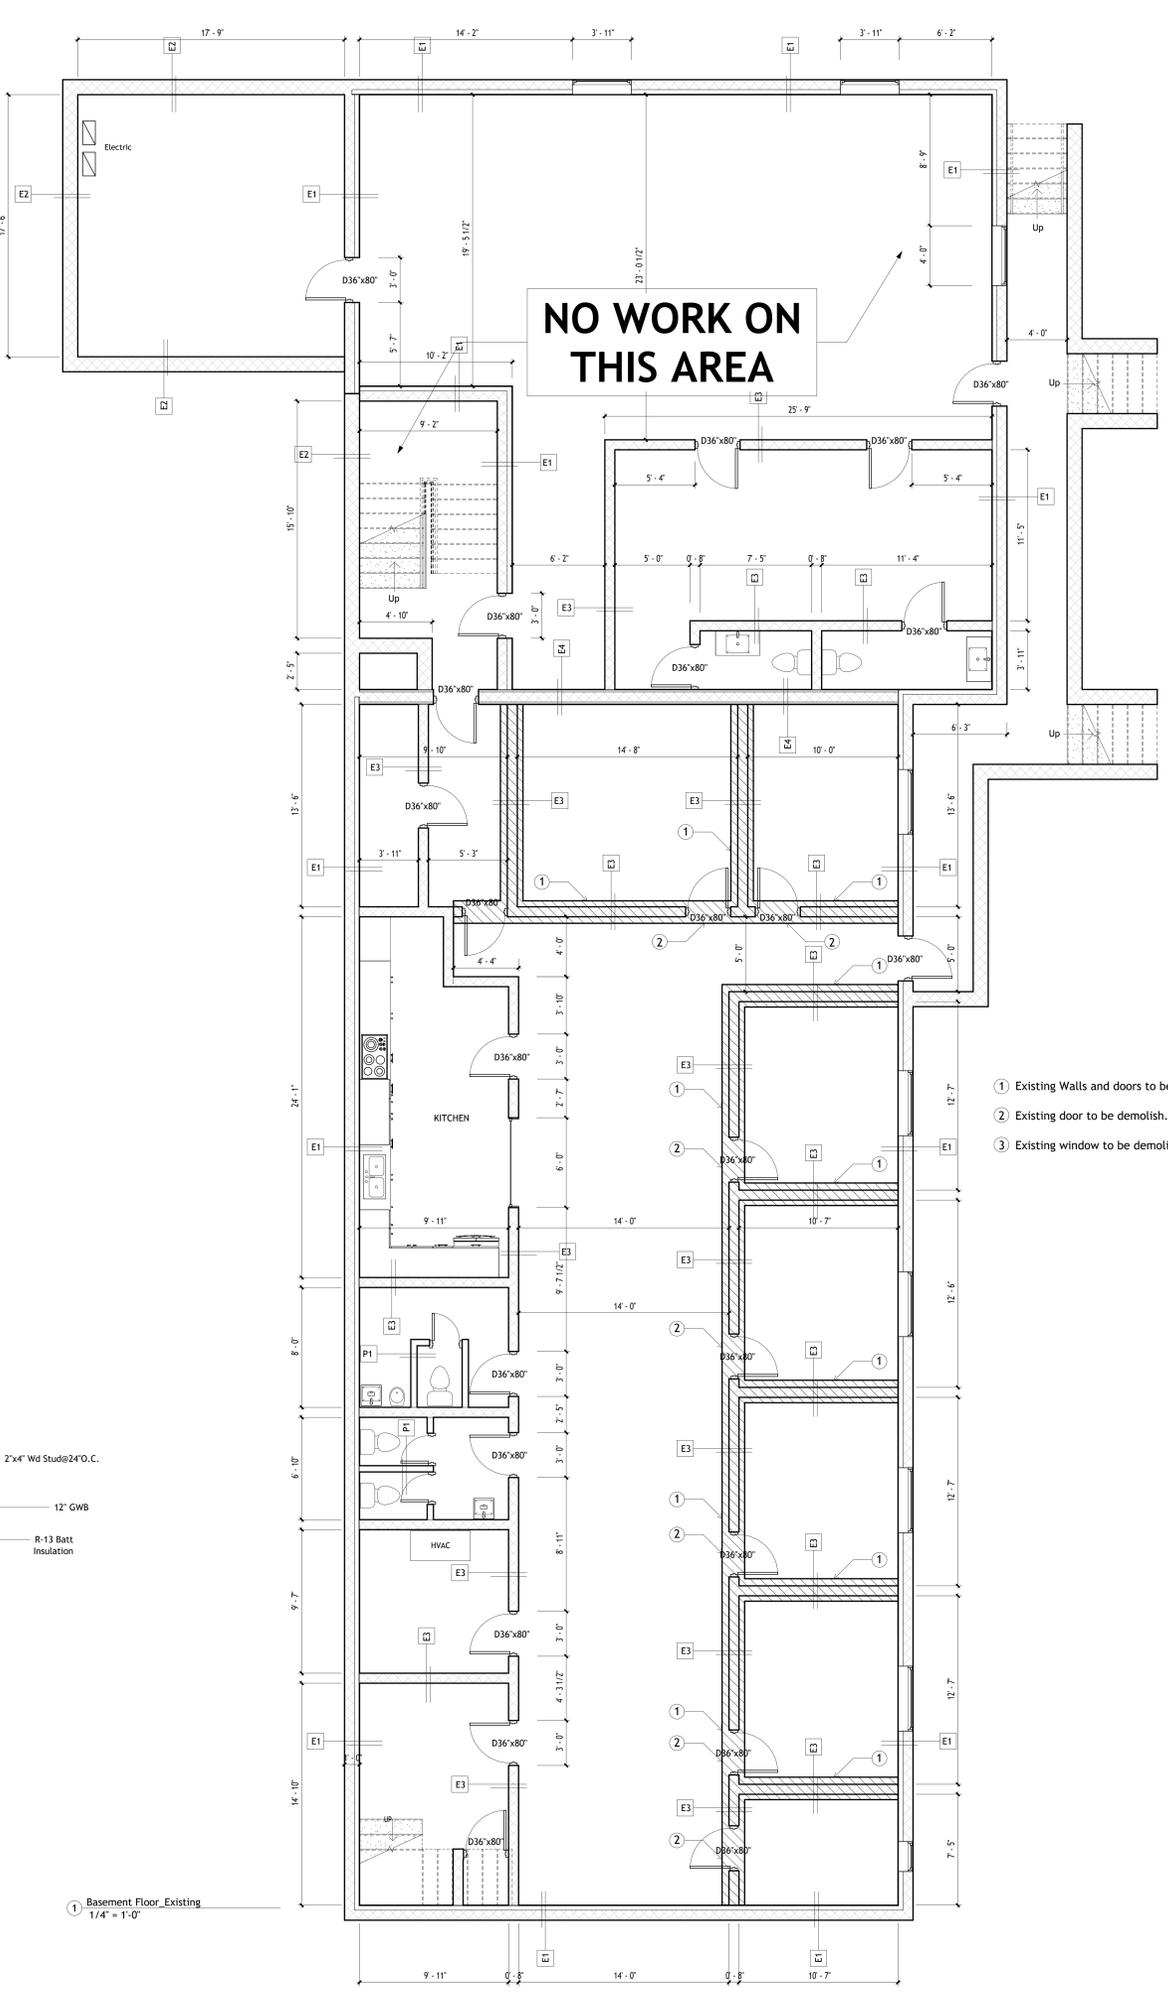


Professional Certification: I hereby certify that these documents were prepared or approved by me and that I am a duly licensed Registered Architect under the laws of the State of Maryland.
 License No. 16891, Expiration Date: September 19, 2027.




ELECTRONIC SEAL

WET SEAL		
No.	REVISION	DATE

WET SEAL		
No.	REVISION	DATE

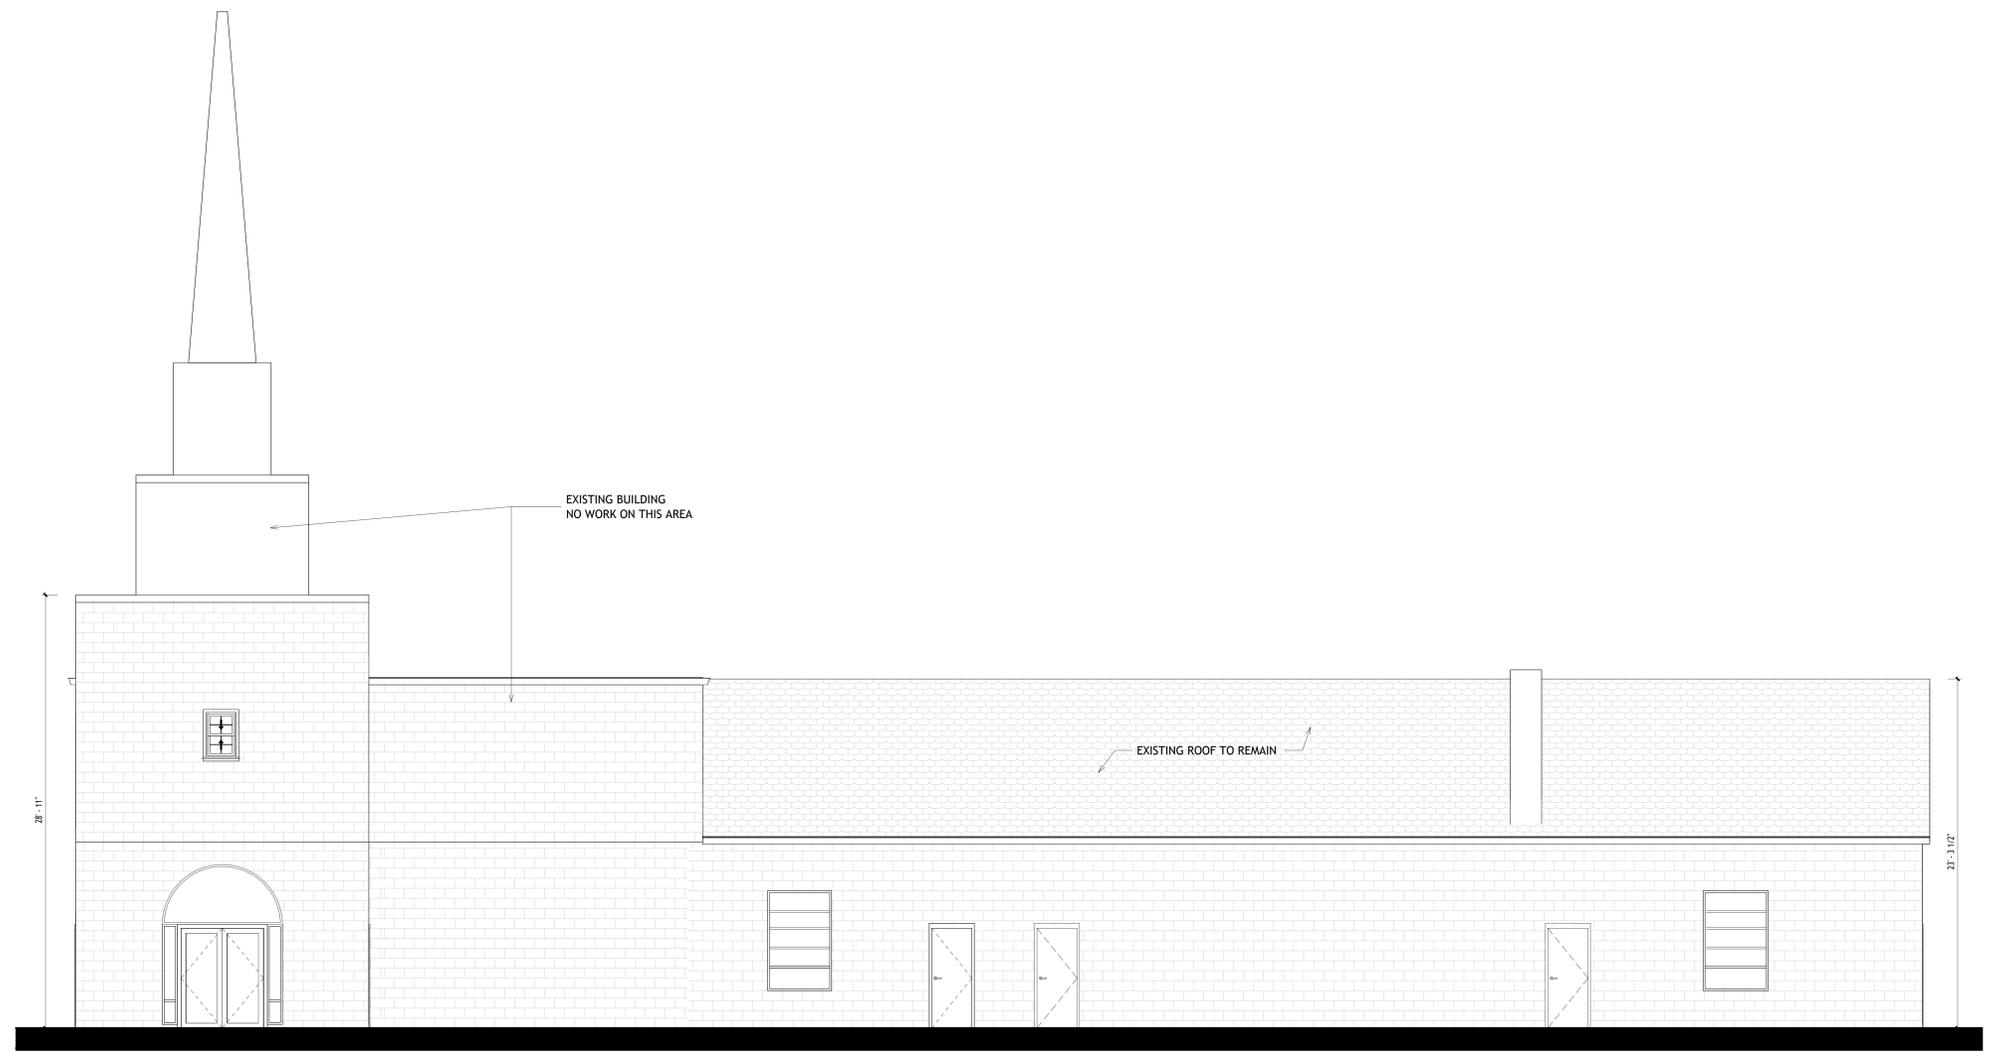

1 North Elevation_Existing
 1/4" = 1'-0"

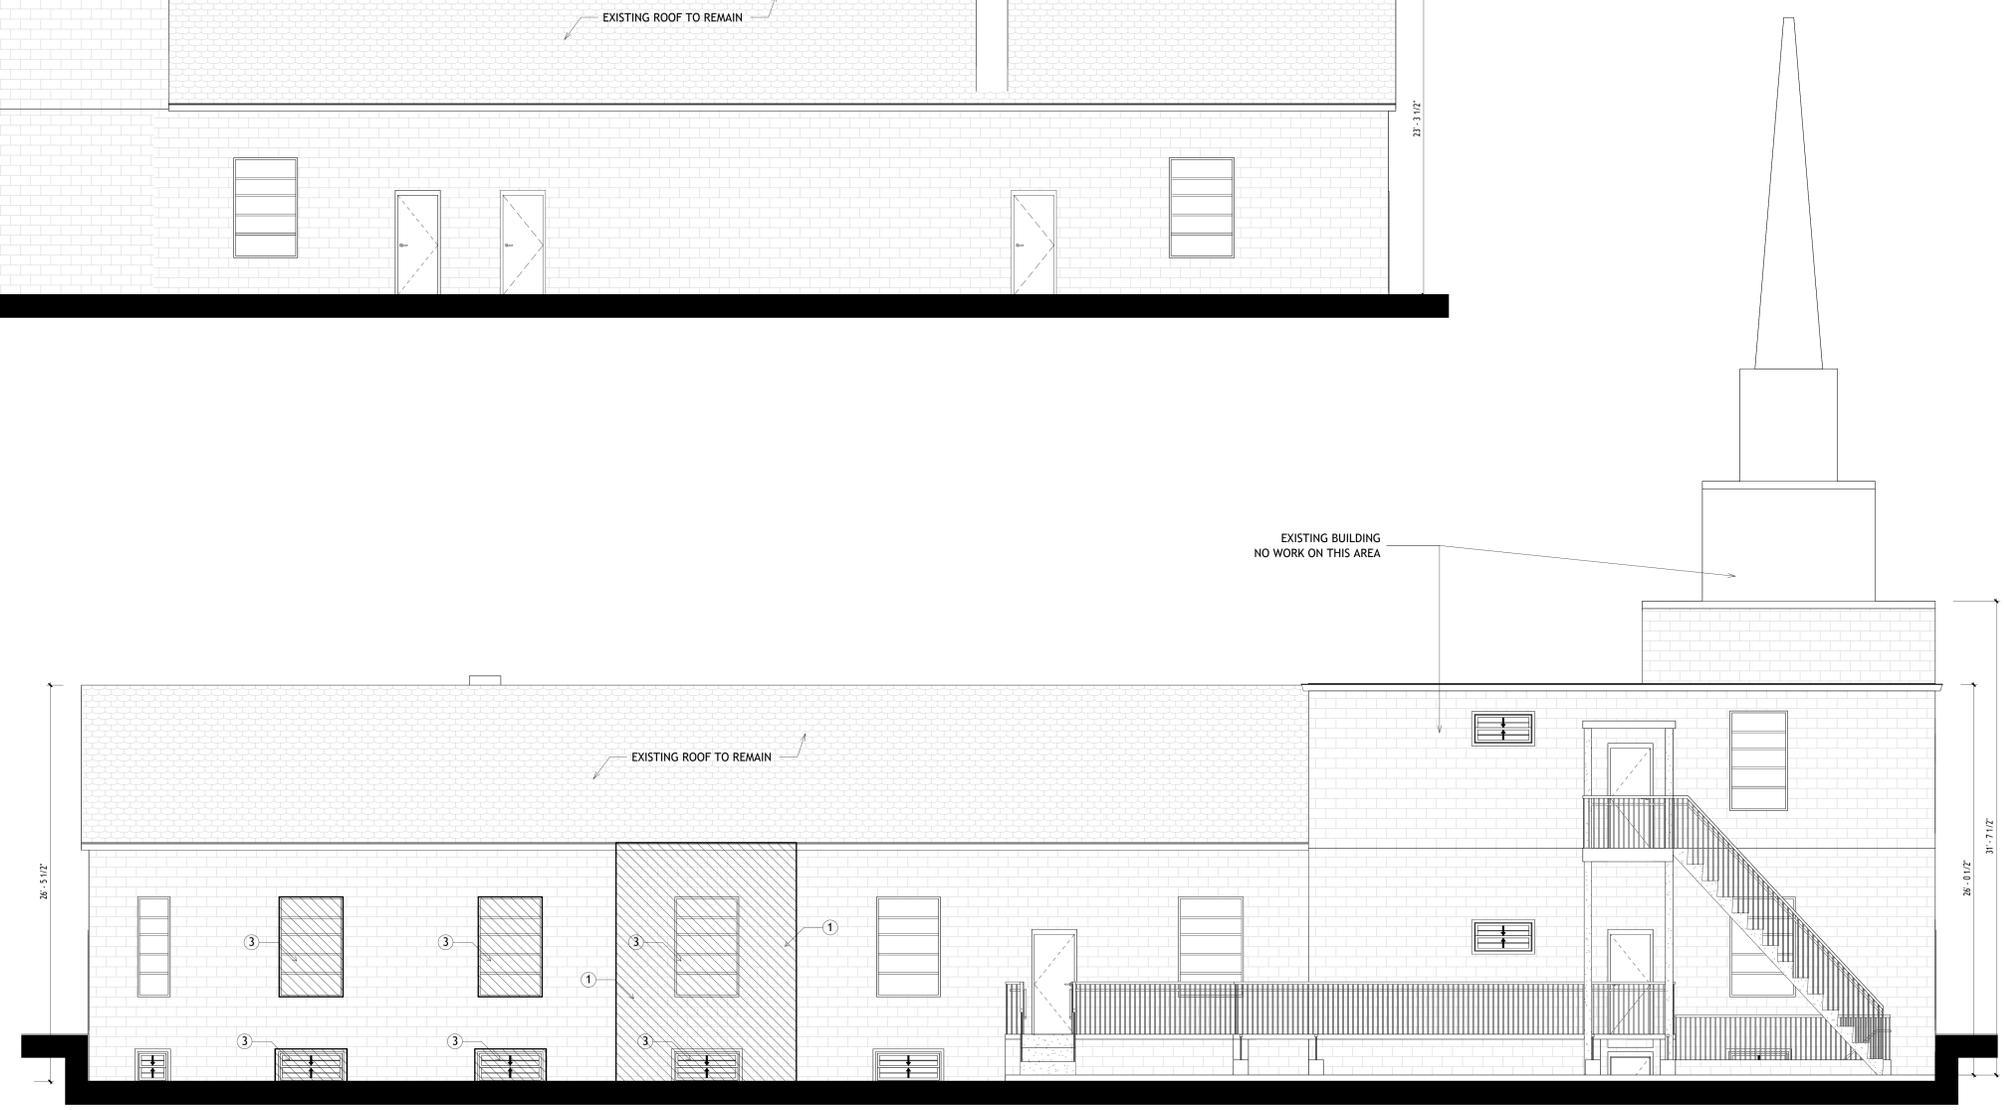

2 South Elevation_Existing
 1/4" = 1'-0"

- 1 Existing Walls and doors to be demolish.
- 2 Existing door to be demolish.
- 3 Existing window to be demolish.

"Professional Certification: I hereby certify that these documents were prepared or approved by me and that I am a duly licensed Registered Architect under the laws of the State of Maryland."
 License No. 16891, Expiration Date: September 19, 2027.




ELECTRONIC SEAL

WET SEAL		
No.	REVISION	DATE


DRAWING NUMBER

D-4



SCALE: AS NOTED

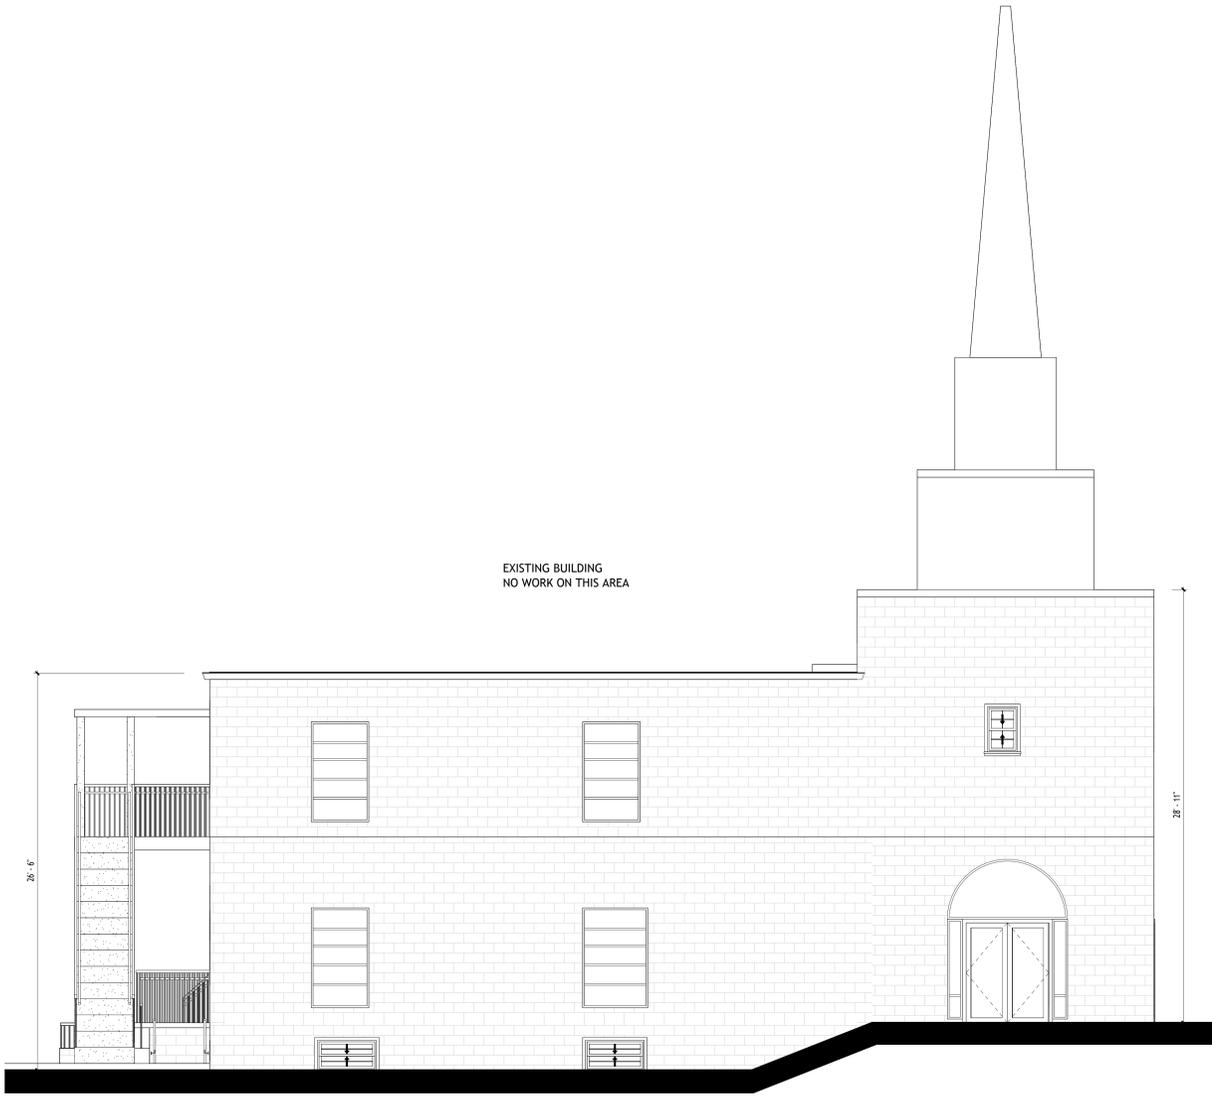

① East Elevation_Existing
 1/4" = 1'-0"

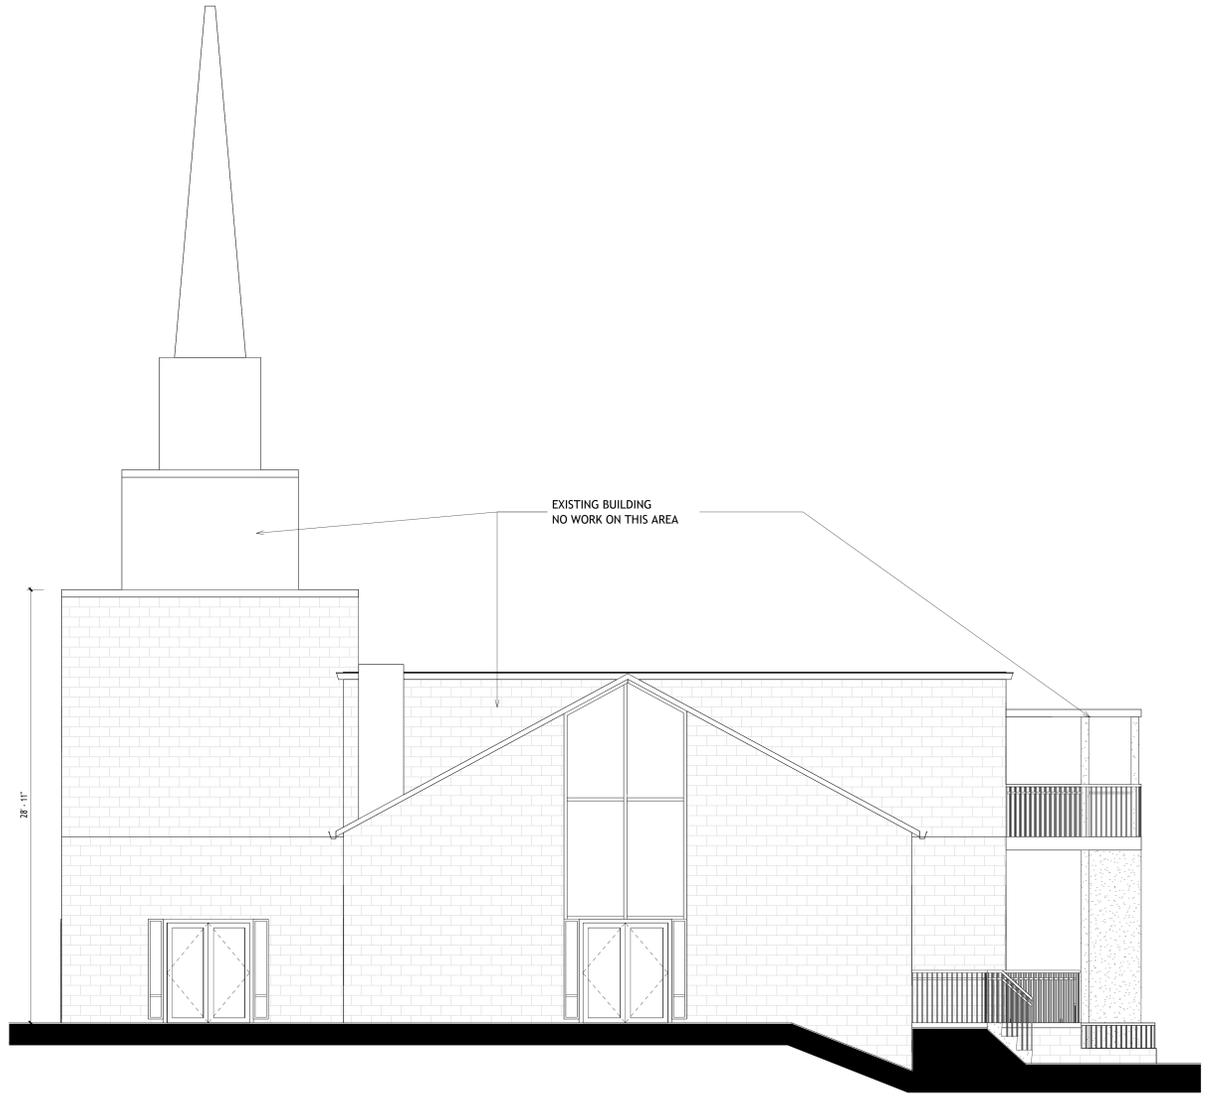

② West Elevation_Existing
 1/4" = 1'-0"

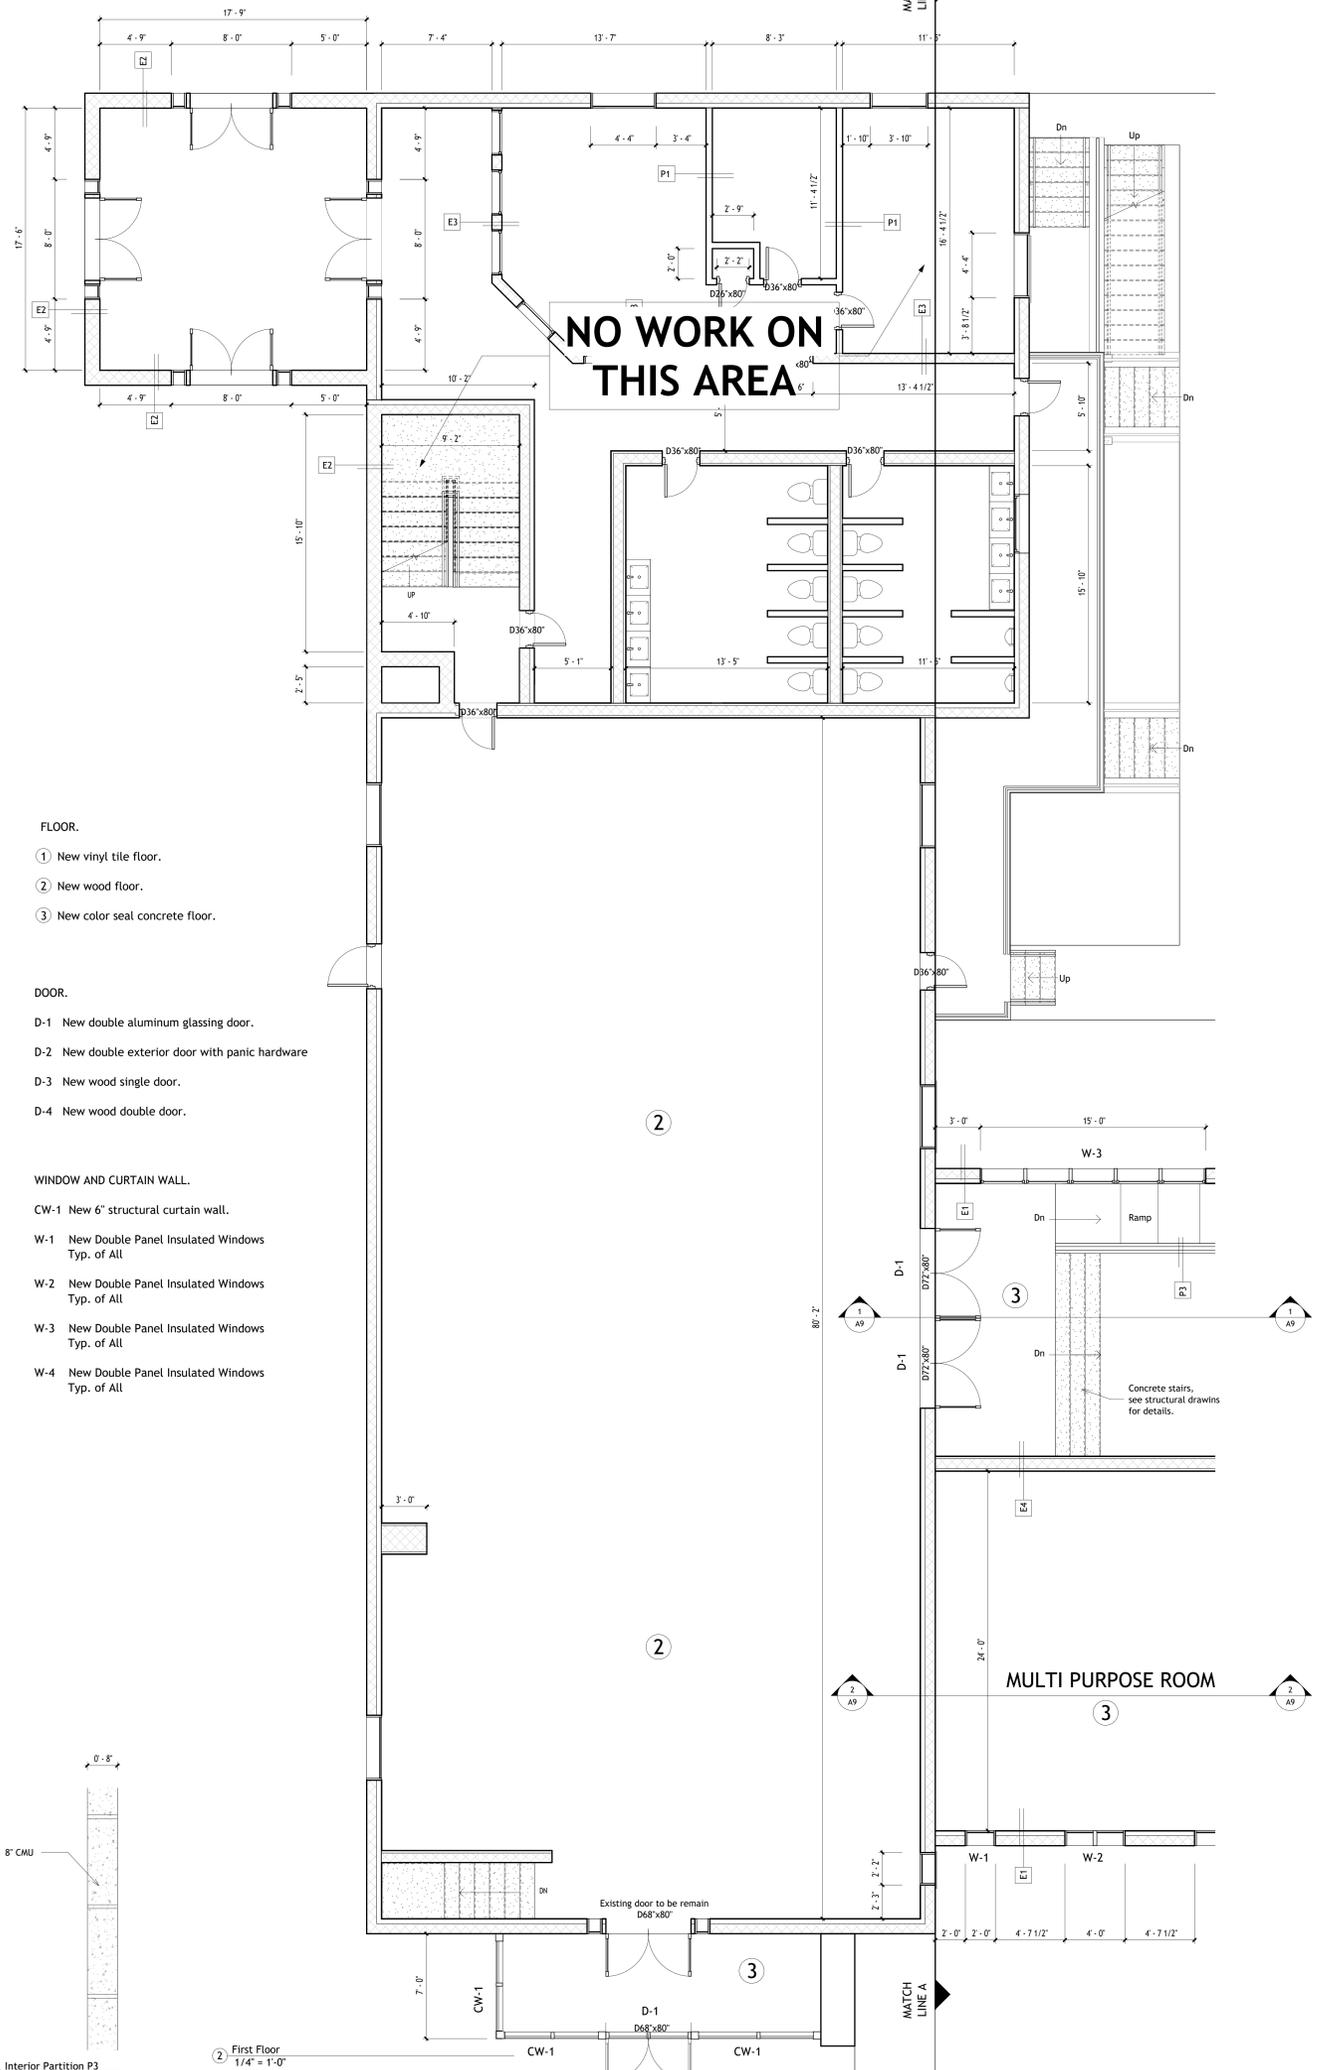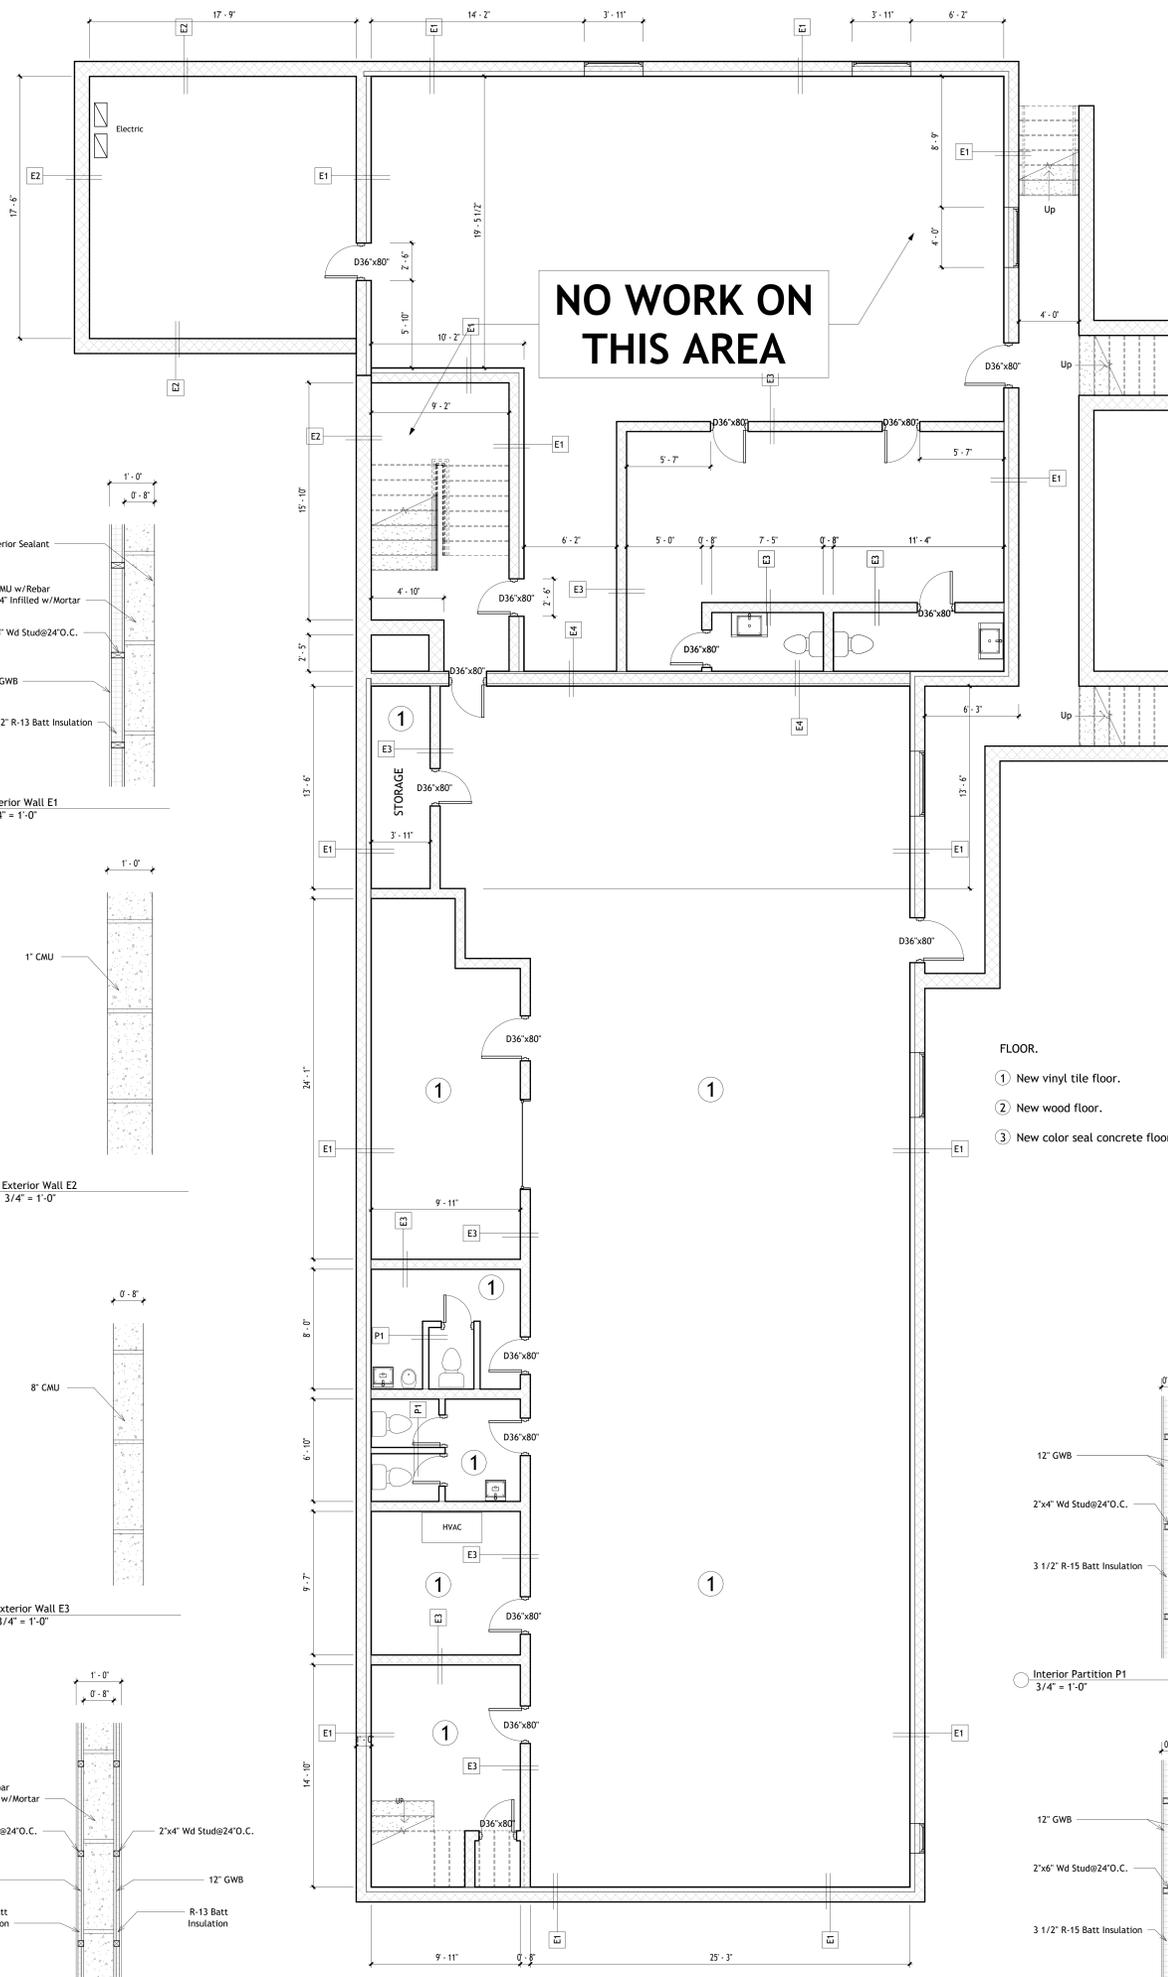

JR DESIGN ARCHITECTS, LLC
Jose R. Morales, R.A.
Architect
306 Nicole Lane
Glen Burnie, MD, 21061
443.570.7634
jrmorales_arch@yahoo.com

OWNER
FAUSTO MARTINEZ
914 N. Essex Ave.
Essex, MD, 21221
443.812.9330

PROJECT: **PROJECTO 316**
FEY FAMILIA
Basement and 1st Floor Plan


PROFESSIONAL CERTIFICATION: I hereby certify that these documents were prepared or approved by me and that I am a duly licensed Registered Architect under the laws of the State of Maryland. License No. 16991, Expiration Date: September 19, 2027.

ELECTRONIC SEAL

WET SEAL		
No.	REVISION	DATE

DRAWING NUMBER
A-1

SCALE: AS NOTED

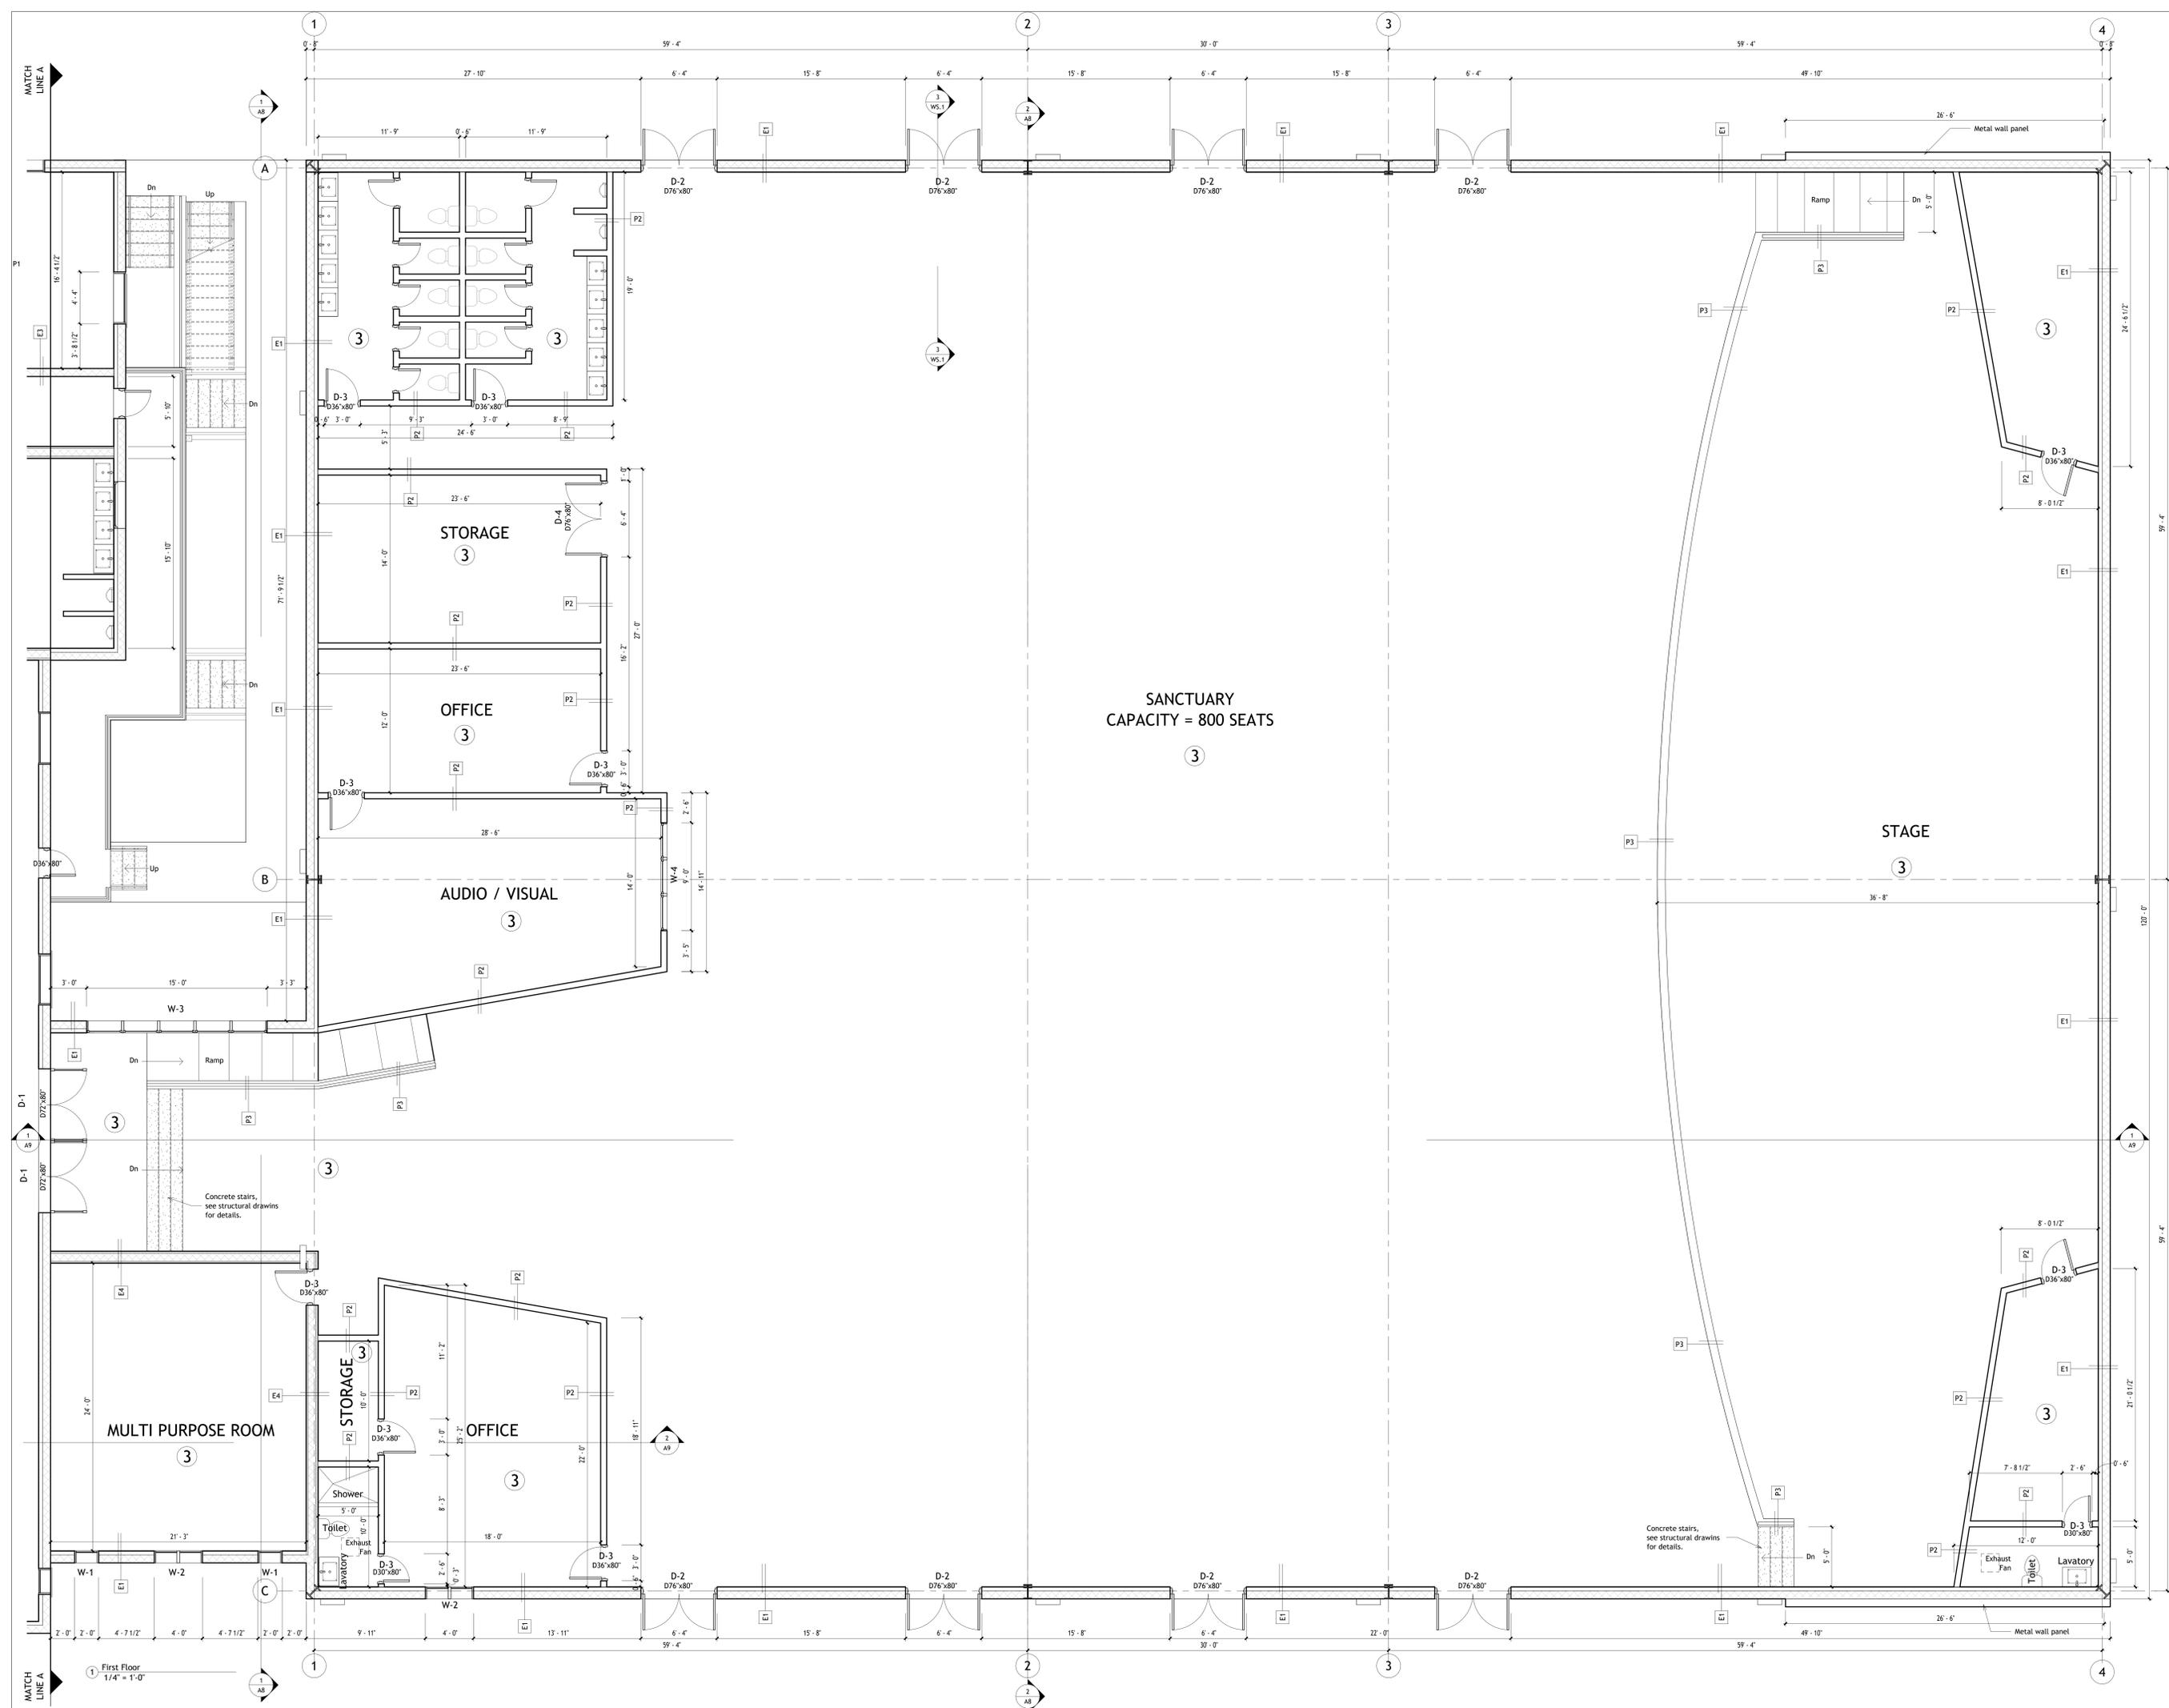

JR DESIGN ARCHITECTS, LLC
 Jose R. Morales, R.A.
 Architect
 306 Nicole Lane
 Glen Burnie, MD, 21061
 443.570.7634
 jrmorales_arch@yahoo.com

OWNER
 FAUSTO MARTINEZ
 944 N. Essex Ave.
 Essex, MD, 21221
 443.812.9330

PROJECT: **PROJECTO 316**
FEY FAMILIA
 1st Floor Plan


Professional Certification: I hereby certify that these documents were prepared or approved by me and that I am a duly licensed Registered Architect under the laws of the State of Maryland.
 License No. 16891, Expiration Date: September 19, 2027.



ELECTRONIC SEAL

WET SEAL		
No.	REVISION	DATE

DRAWING NUMBER
A-2
 SCALE: AS NOTED

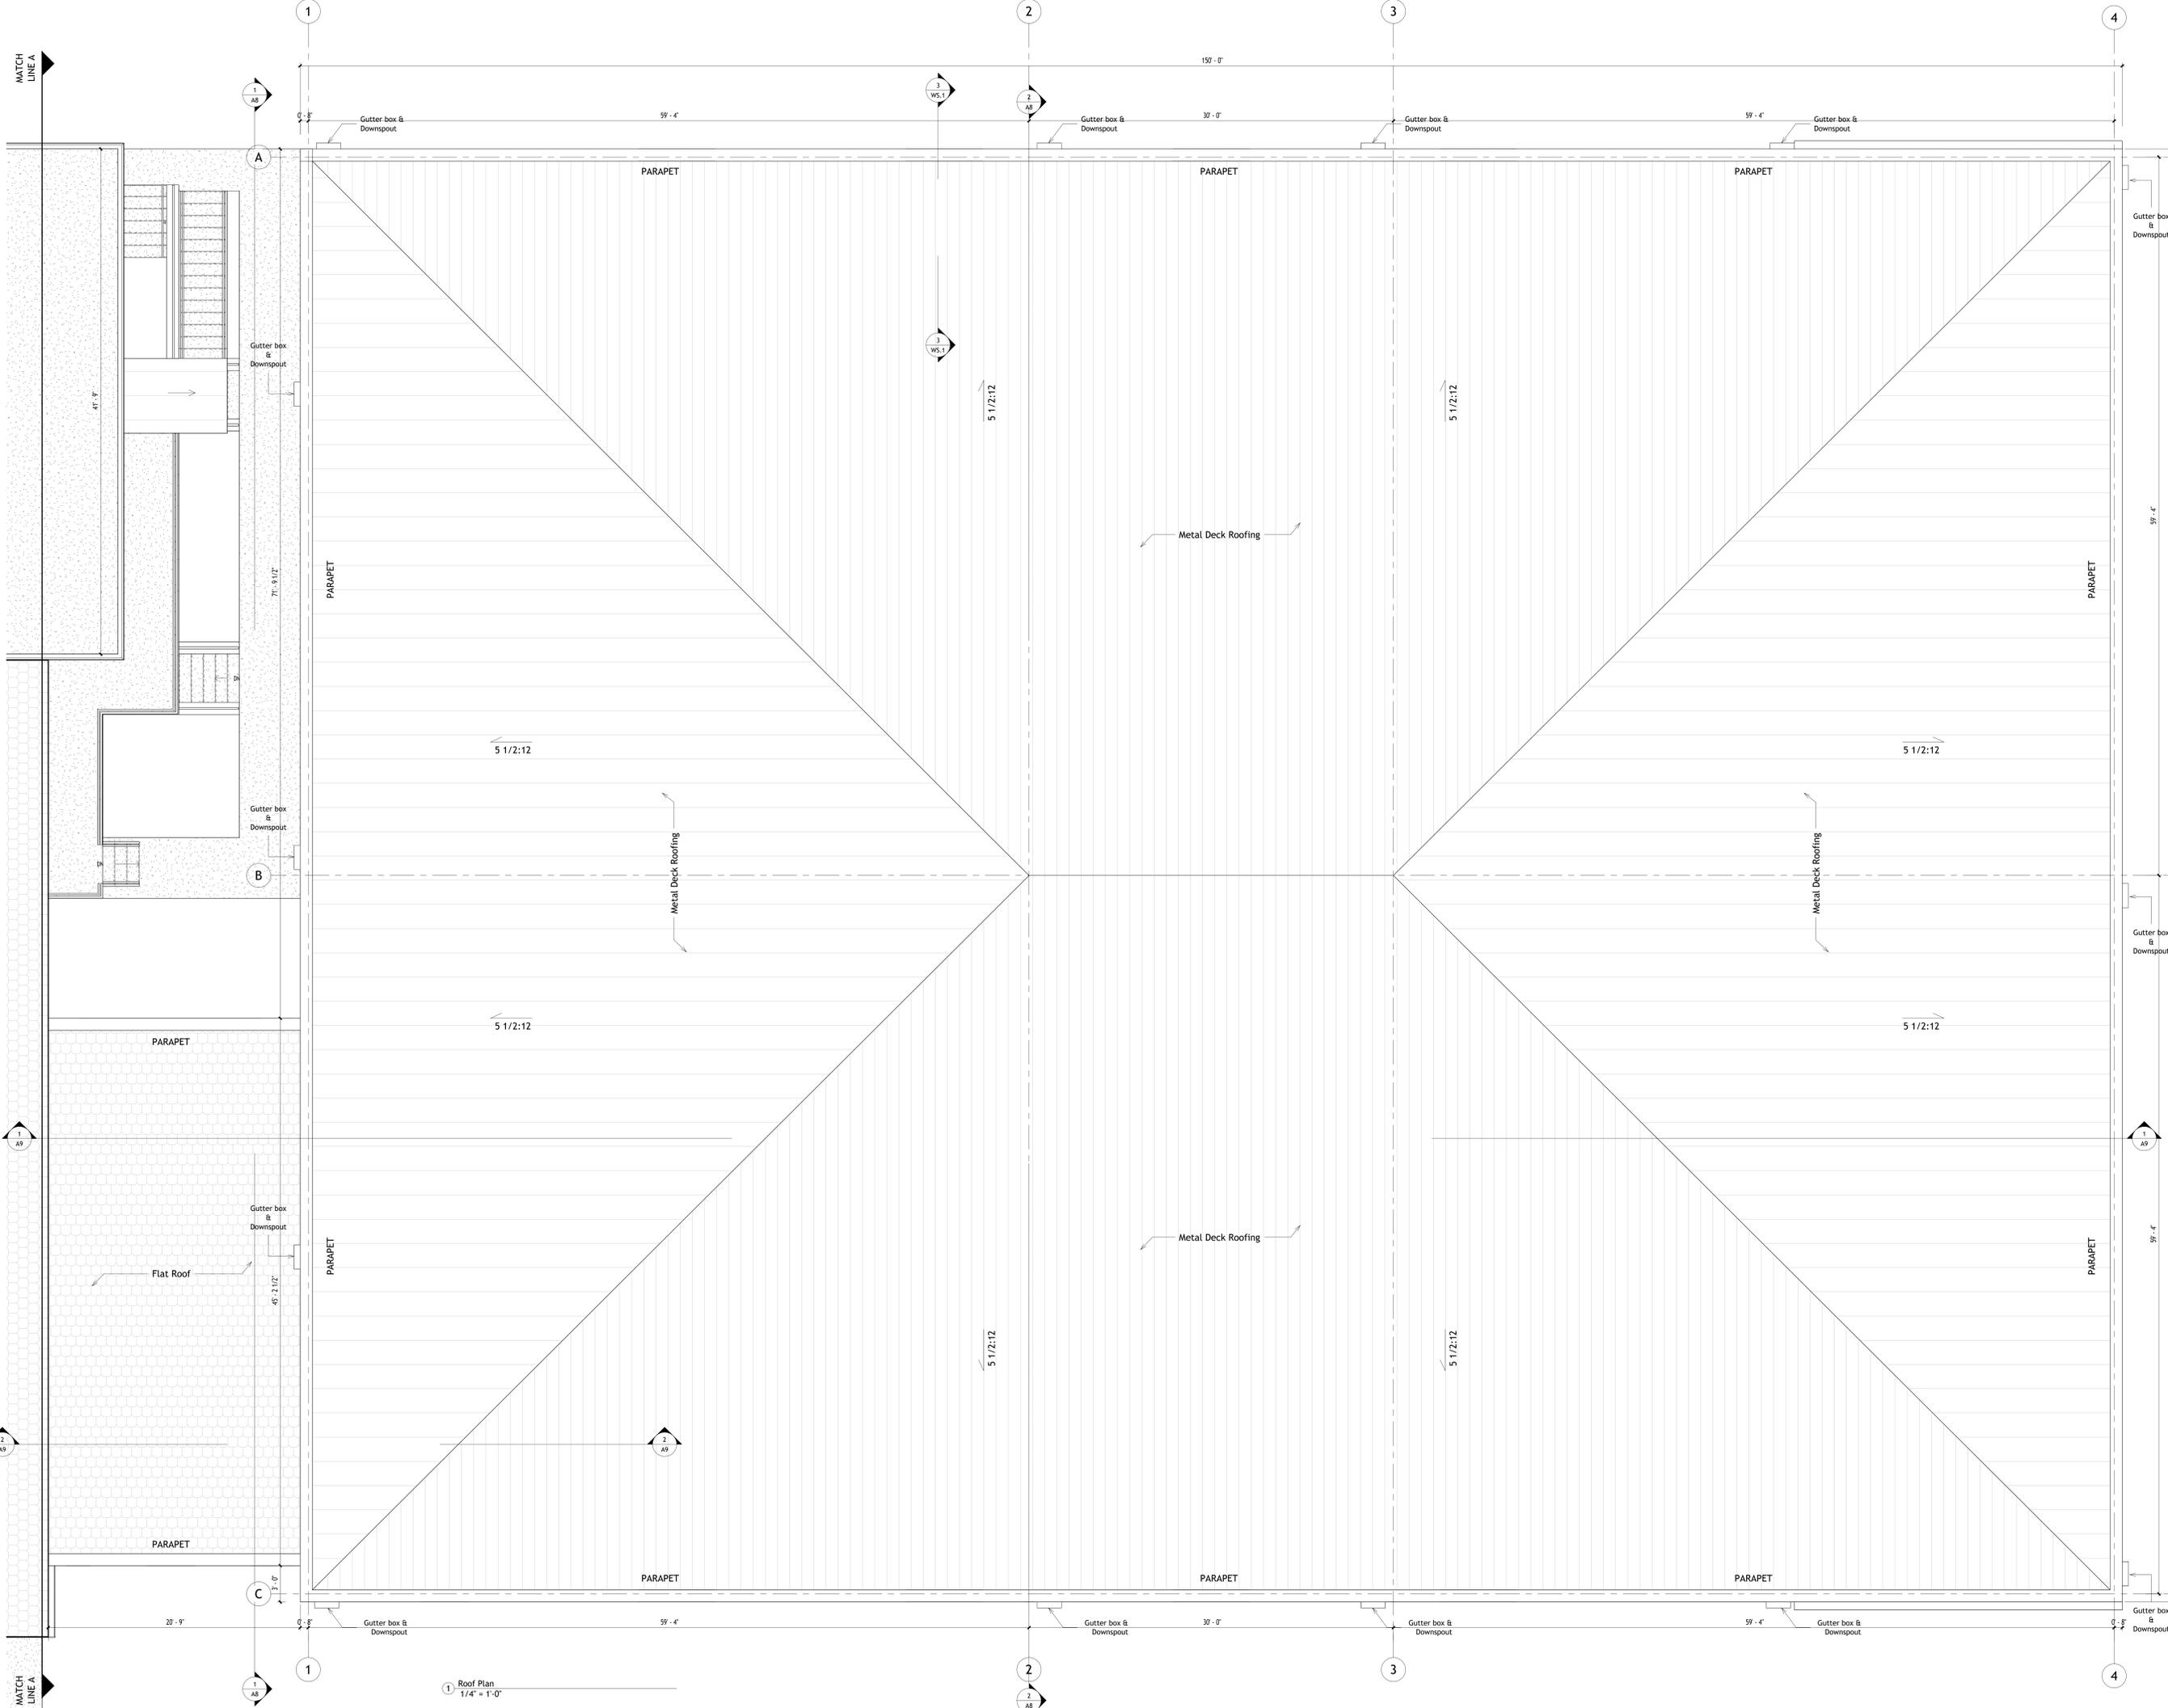

JR DESIGN ARCHITECTS, LLC
 Jose R. Morales, R.A.
 Architect
 306 Nicole Lane
 Glen Burnie, MD, 21061
 443.570.7634
 jrmorales_arch@yahoo.com

OWNER
 FAUSTO MARTINEZ
 4431 Essex Ave.
 Essex, MD, 21221
 443.812.9330

PROJECT: **PROYECTO 316 FEY FAMILIA**
 DRAWING NAME: **Roof Plan**


PROFESSIONAL CERTIFICATION: I hereby certify that these documents were prepared or approved by me and that I am a duly licensed Registered Architect under the laws of the State of Maryland.
 License No. 16891, Expiration Date: September 19, 2027.

ELECTRONIC SEAL

WET SEAL		
No.	REVISION	DATE

DRAWING NUMBER: **A-4**

SCALE: AS NOTED

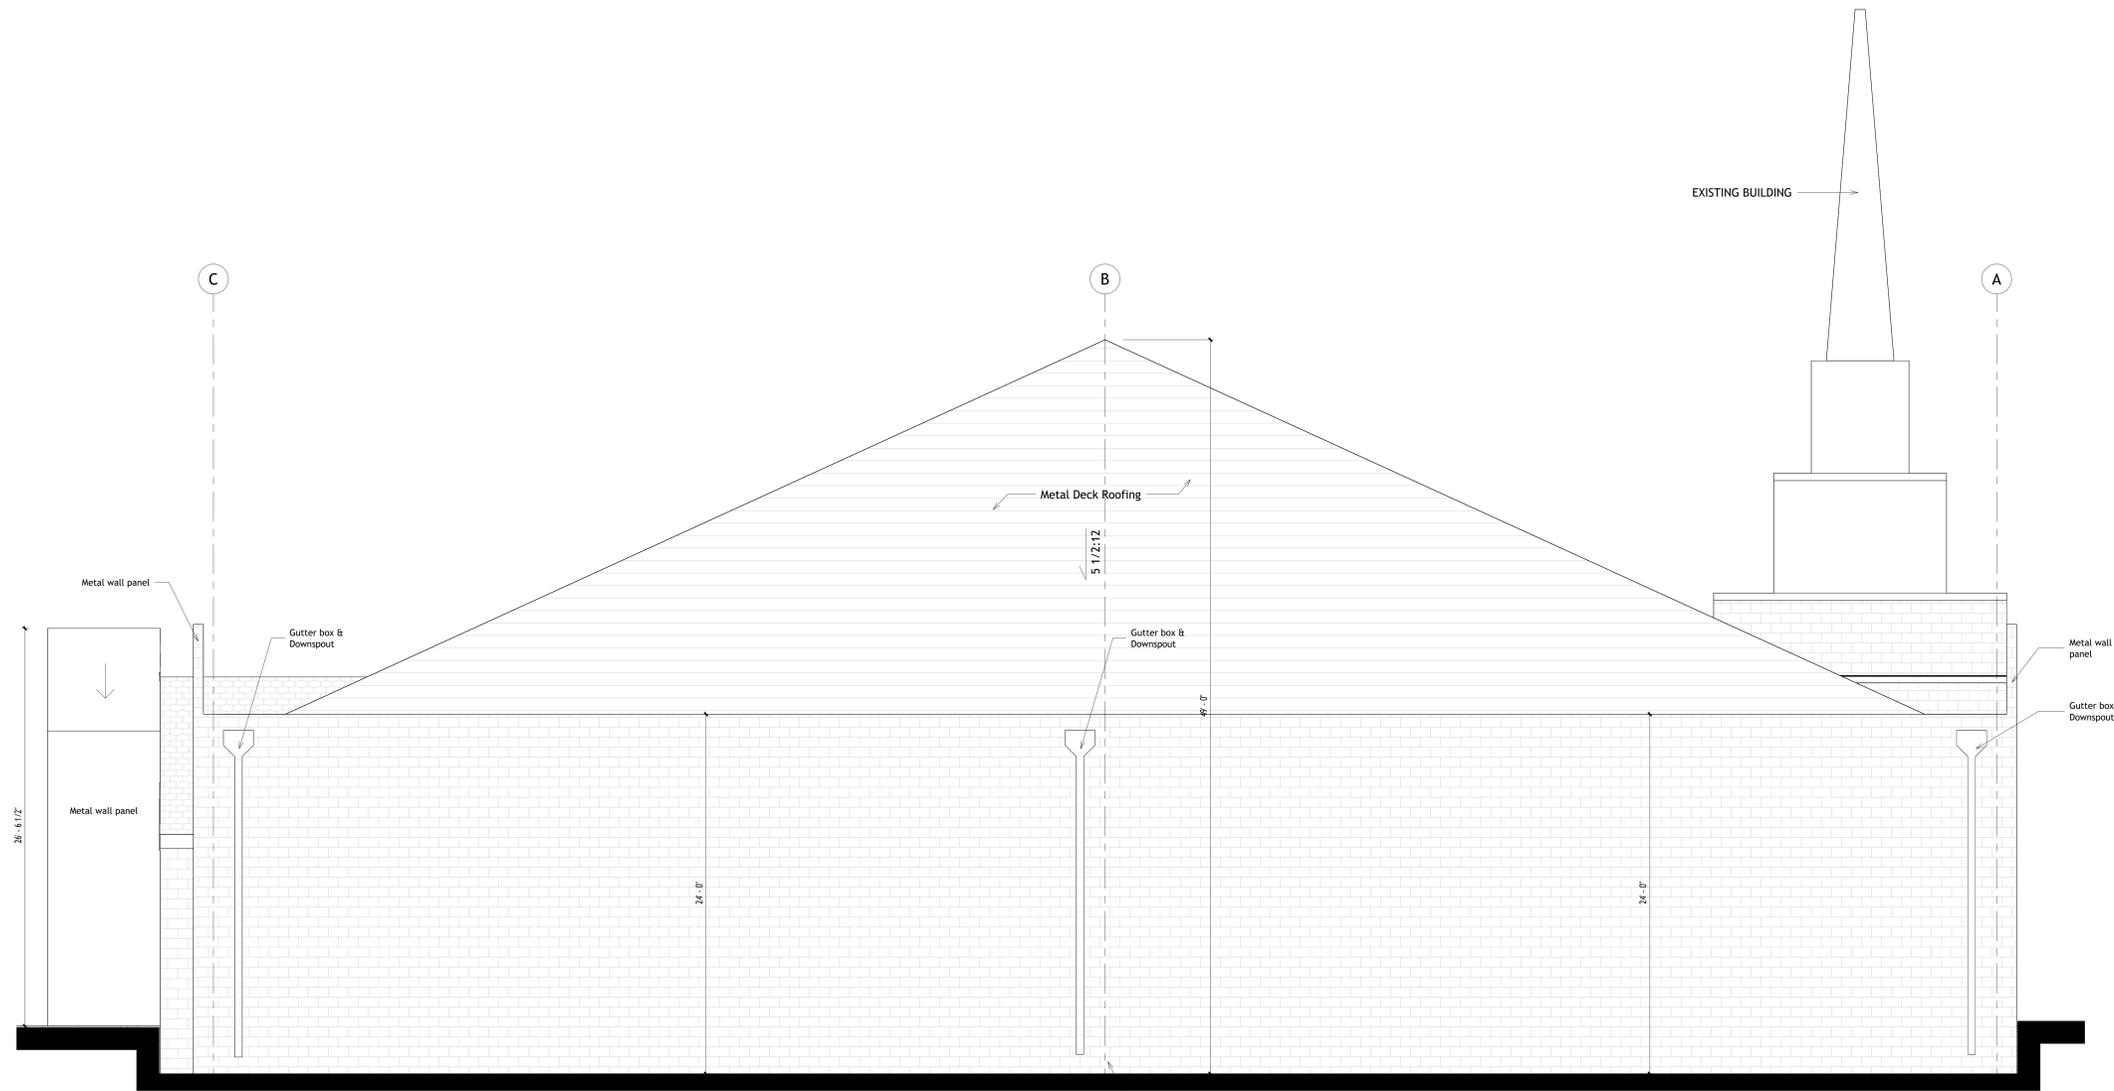

1 East Architectural Building Elevation
1/4" = 1'-0"

JR DESIGN ARCHITECTS, LLC
Jose R. Morales, R.A.
Architect
306 Nicole Lane
Glen Burnie, MD, 21061
443.570.7634
jrmorales_arch@yahoo.com

OWNER
FAUSTO MARTINEZ
914 N. Essex Ave.
Essex, MD, 21221
443.812.9330

PROJECT: PROJECTO 316
FAMILY
DRAWING NAME: Architectural Building Elevations 2

Professional Certification: I hereby certify that these documents were prepared or approved by me and that I am a duly licensed Registered Architect under the laws of the State of Maryland.
License No. 16891, Expiration Date: September 19, 2027.



ELECTRONIC SEAL

WET SEAL		
No.	REVISION	DATE

DRAWING NUMBER

A-7

SCALE: AS NOTED

